



**ROOF PLAN**

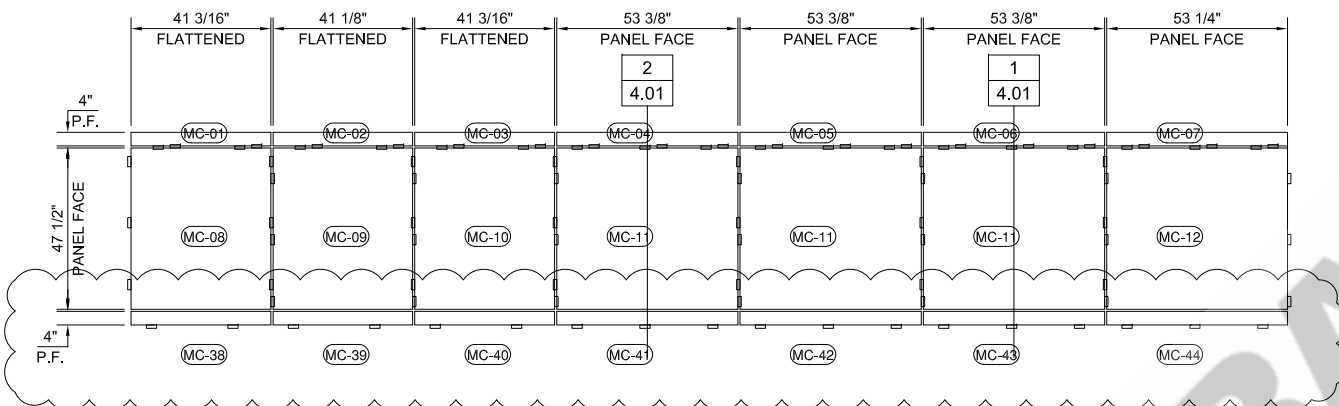


**ELEVATION**

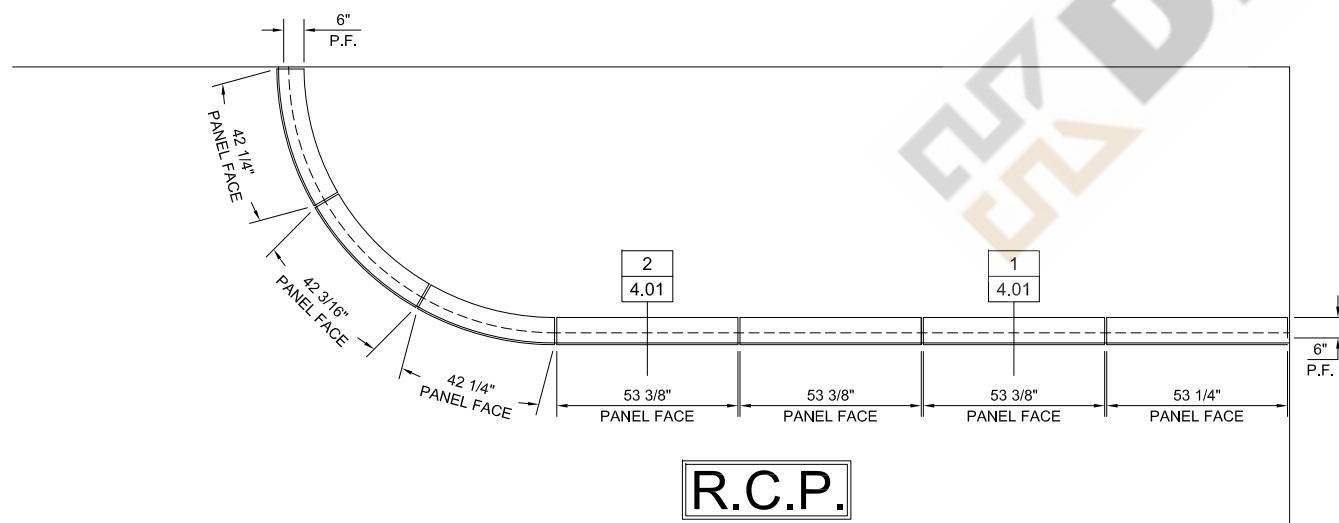


**R.C.P.**

**P1** AM1000 - WET-SEAL PANEL SYSTEM  
REYNOBOND 4MM ACM - 'CHARCOAL'

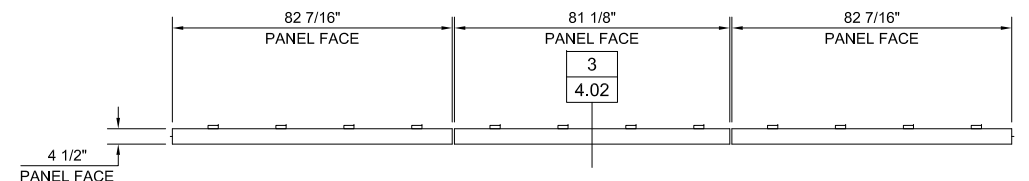

**ELEVATION**

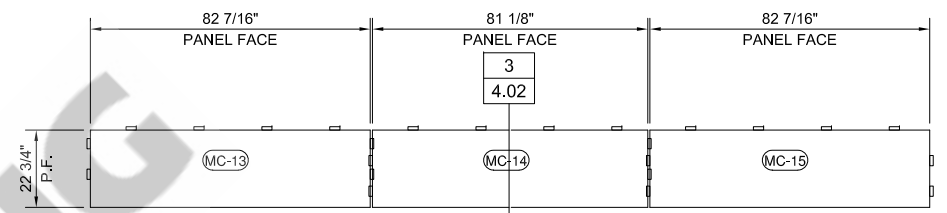

**R.C.P.**

**P2** AM1000 - WET-SEAL PANEL SYSTEM  
REYNOBOND 4MM ACM - 'CHARCOAL'

**KEY PLAN:**



REASON:

REV. #

1
2
3


PROJECT NAME: 467 MAIN STREET

CONTRACTOR: MAGGIORE CONSTRUCTION


ARCHITECT: EMBARC

OWNER: BOGHOS PROPERTIES, LLC




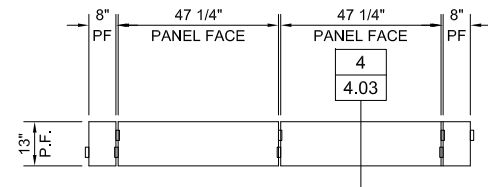

**ROOF PLAN**

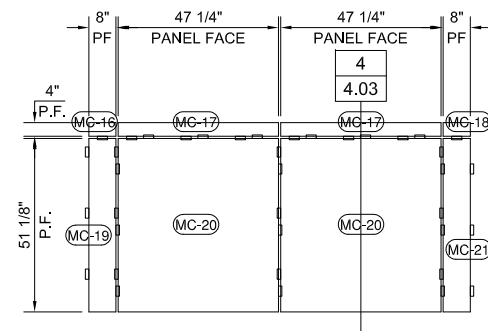


**ELEVATION**

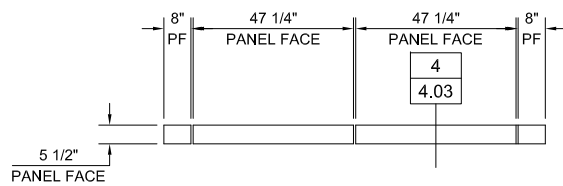


**R.C.P.**

**P3** AM1000 - WET-SEAL PANEL SYSTEM  
REYNOBOND 4MM ACM - 'CHARCOAL'

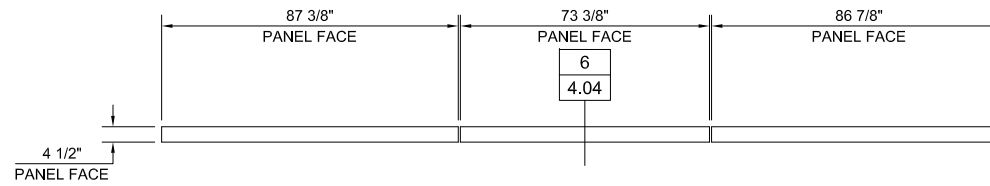


**ELEVATION**

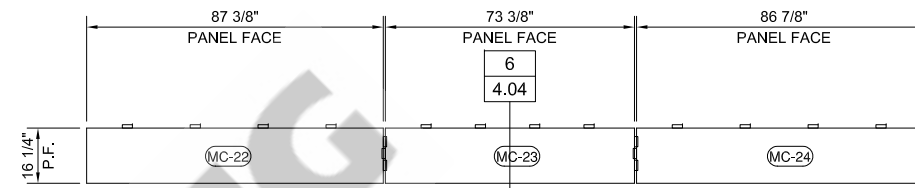

**R.C.P.**

**P4** AM1000 - WET-SEAL PANEL SYSTEM  
REYNOBOND 4MM ACM - 'CHARCOAL'

**KEY PLAN:**

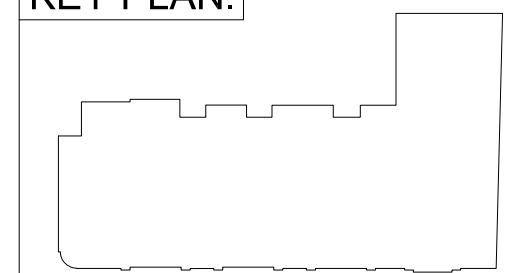

P3 P4

REASON:

REV. #

1

2


3

PROJECT NAME: 467 MAIN STREET


CONTRACTOR: MAGGIORE CONSTRUCTION

ARCHITECT: EMBARC


OWNER: BOGHOS PROPERTIES, LLC

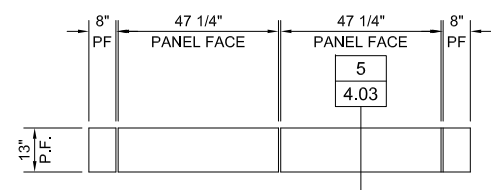

**ROOF PLAN**

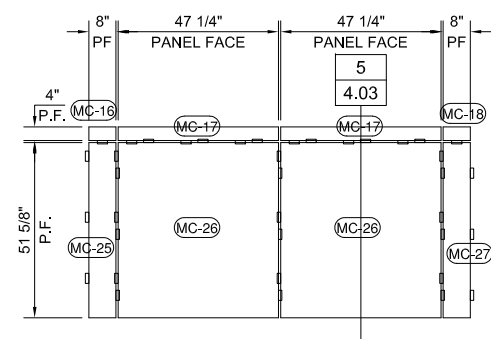


**ELEVATION**

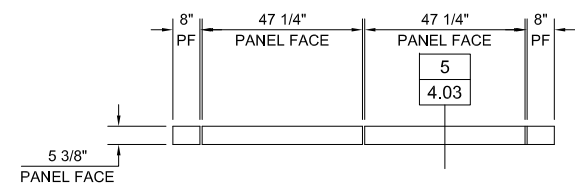


**R.C.P.**

**P5** AM1000 - WET-SEAL PANEL SYSTEM  
REYNOBOND 4MM ACM - 'CHARCOAL'

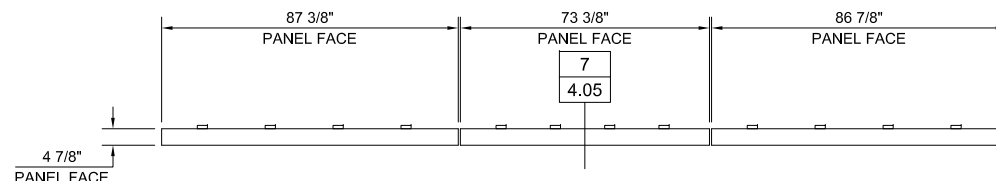


**ELEVATION**

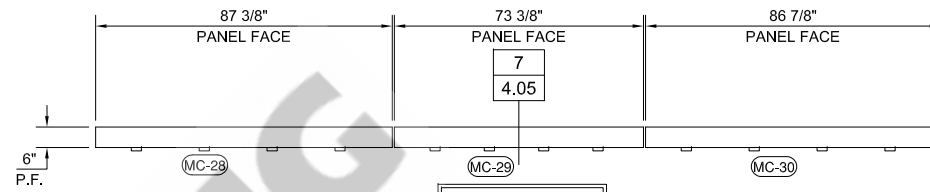

**R.C.P.**

**P6** AM1000 - WET-SEAL PANEL SYSTEM  
REYNOBOND 4MM ACM - 'CHARCOAL'

**KEY PLAN:**

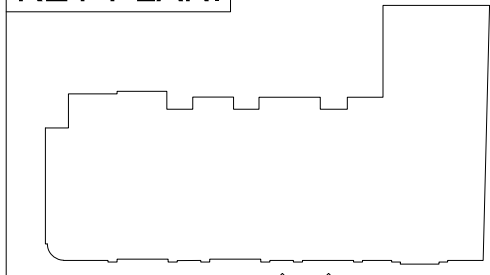

**P5 P6**


REASON:

REV. #


PROJECT NAME: 467 MAIN STREET  
CONTRACTOR: MAGGIORE CONSTRUCTION  
ARCHITECT: EMBARC  
OWNER: BOGHOS PROPERTIES, LLC

1  
2  
3




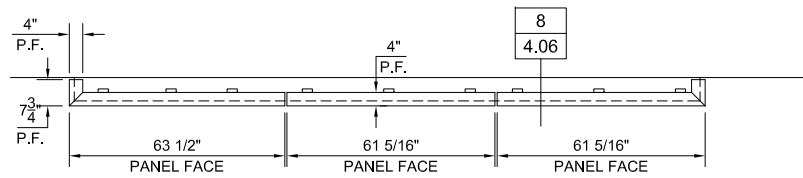

**ROOF PLAN**

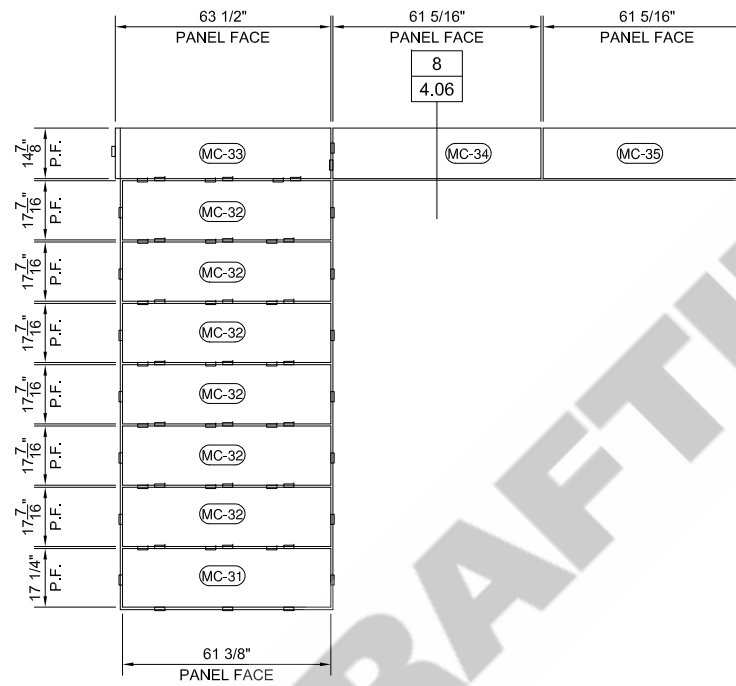


**ELEVATION**

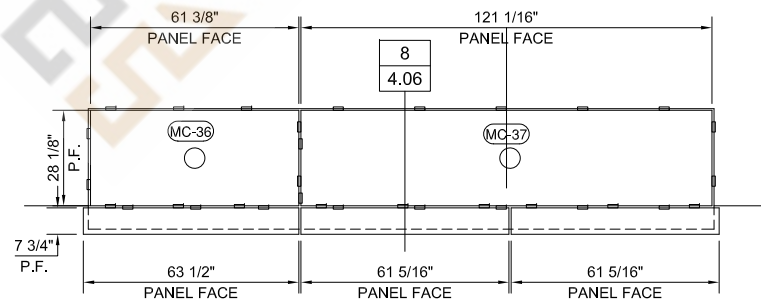

**R.C.P.**


**P8** AM1000 - WET-SEAL PANEL SYSTEM.  
REYNOBOND 4MM ACM - 'CHARCOAL'

**KEY PLAN:**

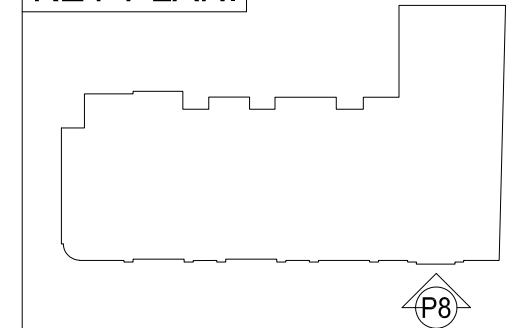


PROJECT NAME:	467 MAIN STREET
CONTRACTOR:	MAGGIORE CONSTRUCTION
ARCHITECT:	EMBARC
OWNER:	BOGHOS PROPERTIES, LLC
REASON:	
REV. #	1
	2
	3



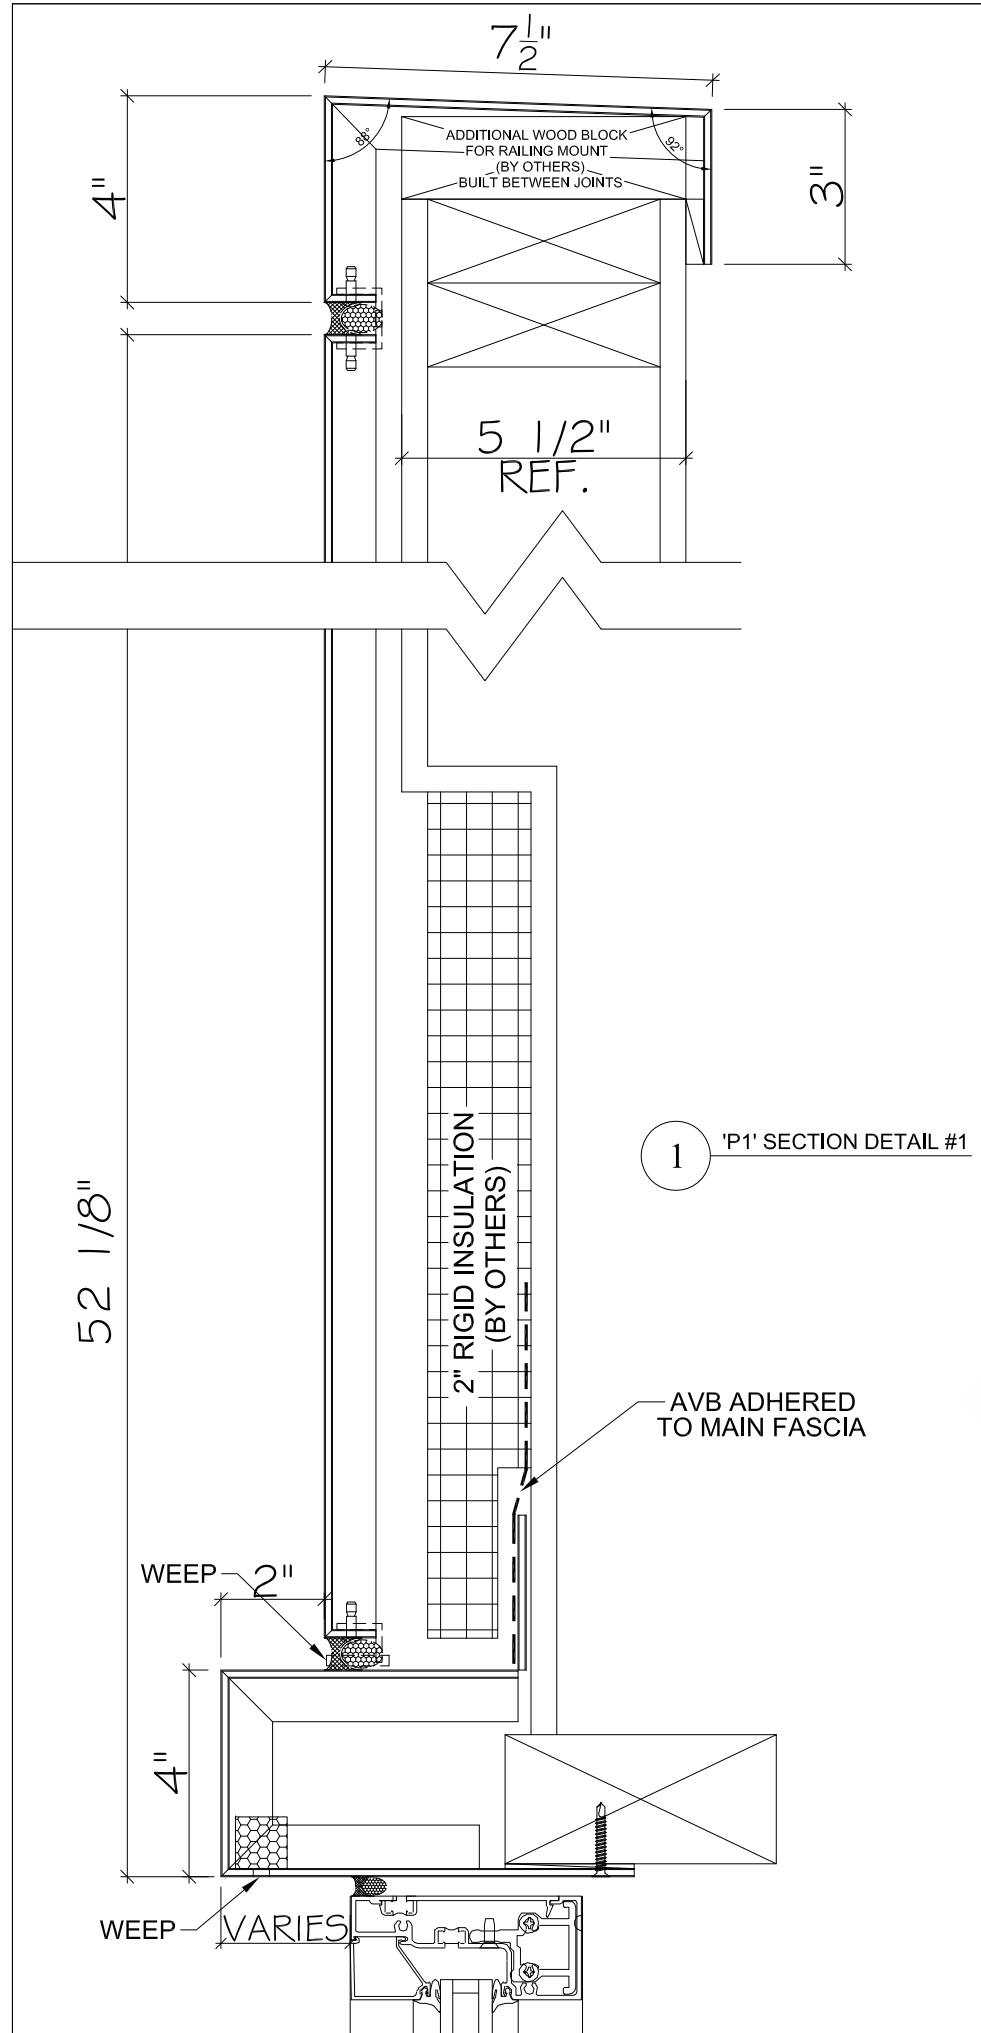


1 'P1' SECTION DETAIL #1


DRAFTING

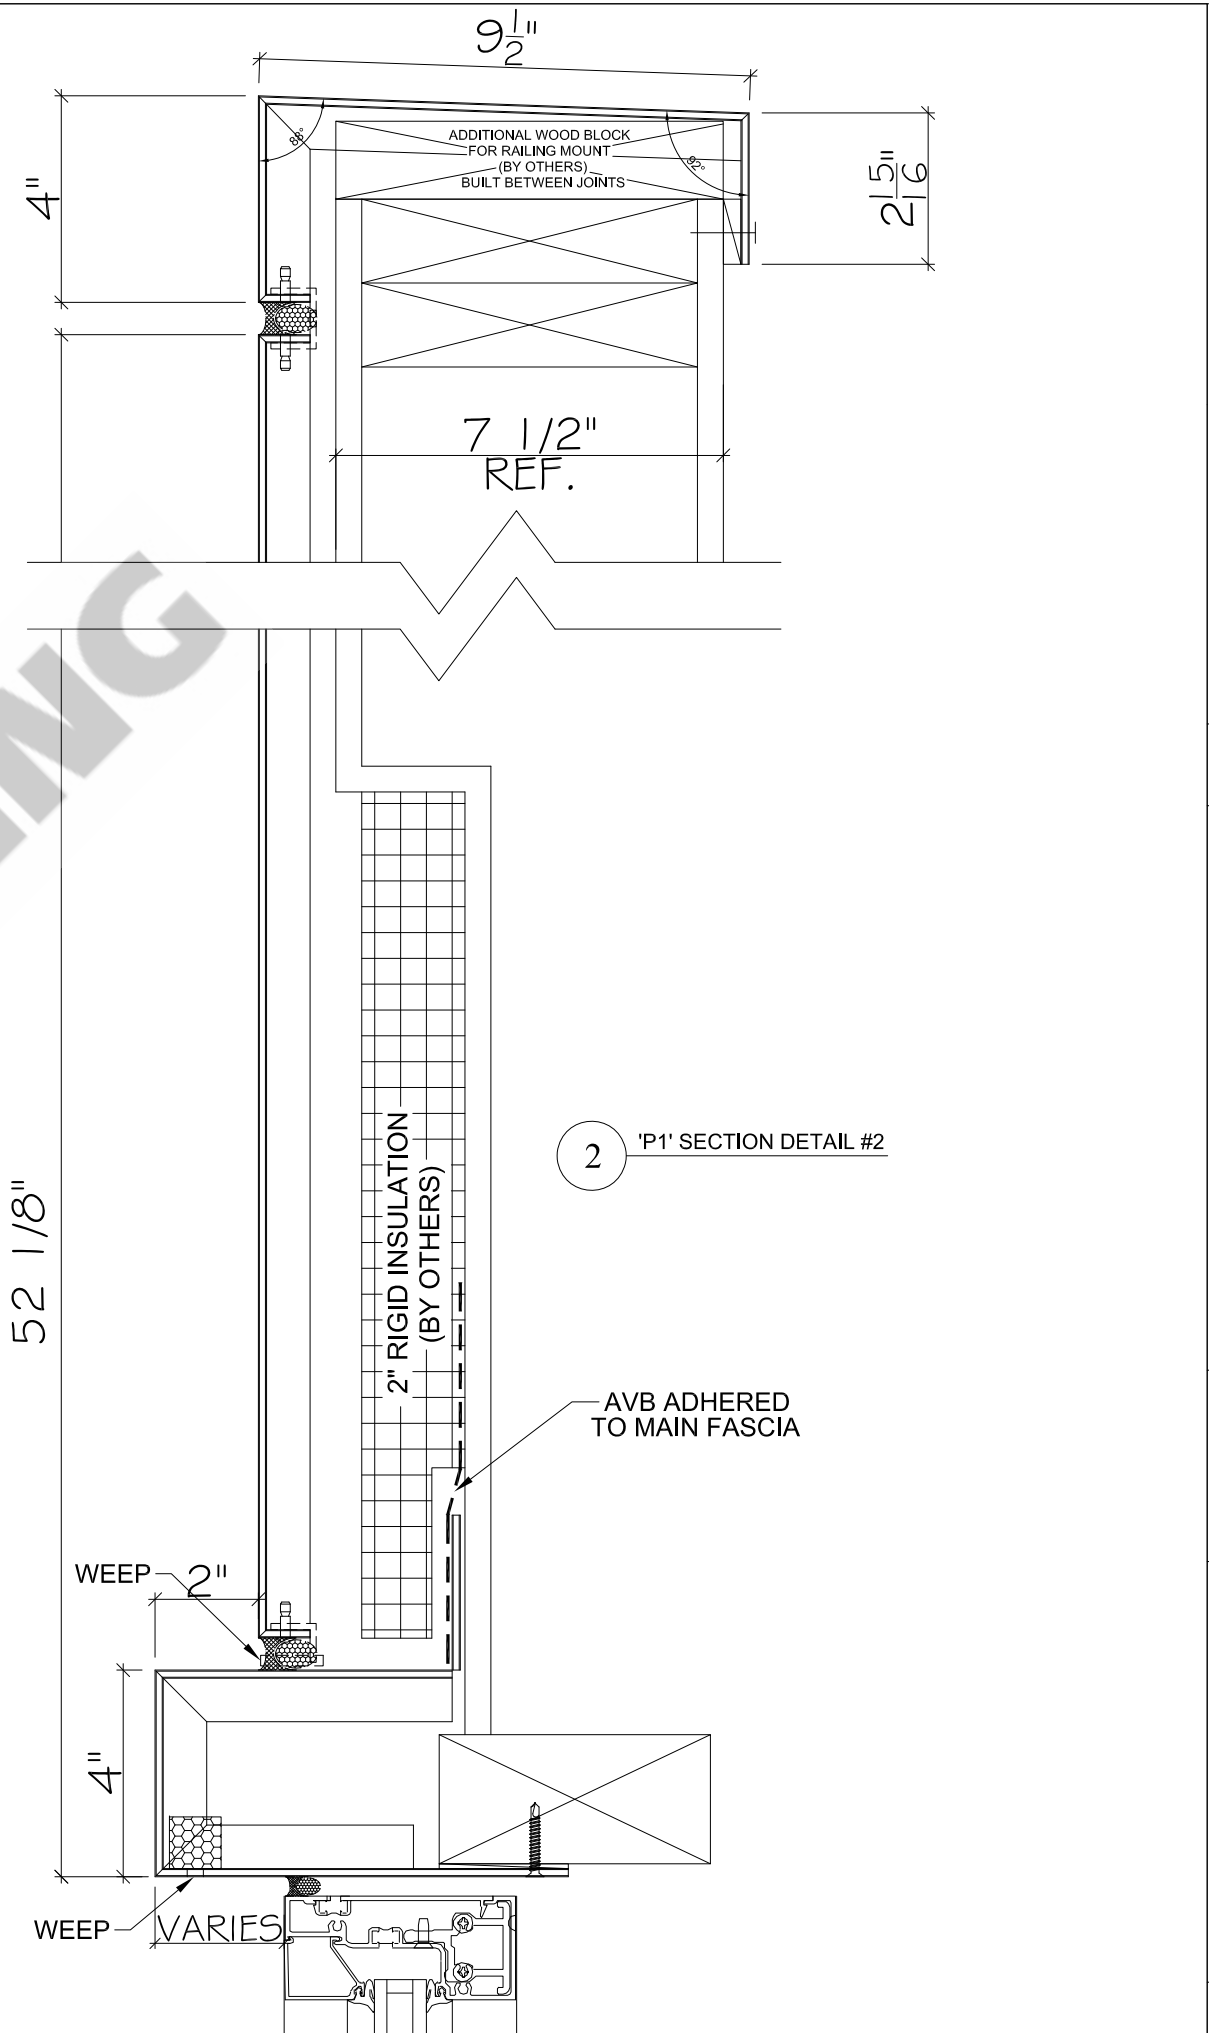


2 'P1' SECTION DETAIL #2



	PROJECT NAME:	467 MAIN STREET	REV. #	REASON:
	CONTRACTOR:	MAGGIORE CONSTRUCTION	1	
	ARCHITECT:	EMBARC	2	
OWNER:	BOGHOS PROPERTIES, LLC	3		

F.O. BRICK - BEYOND

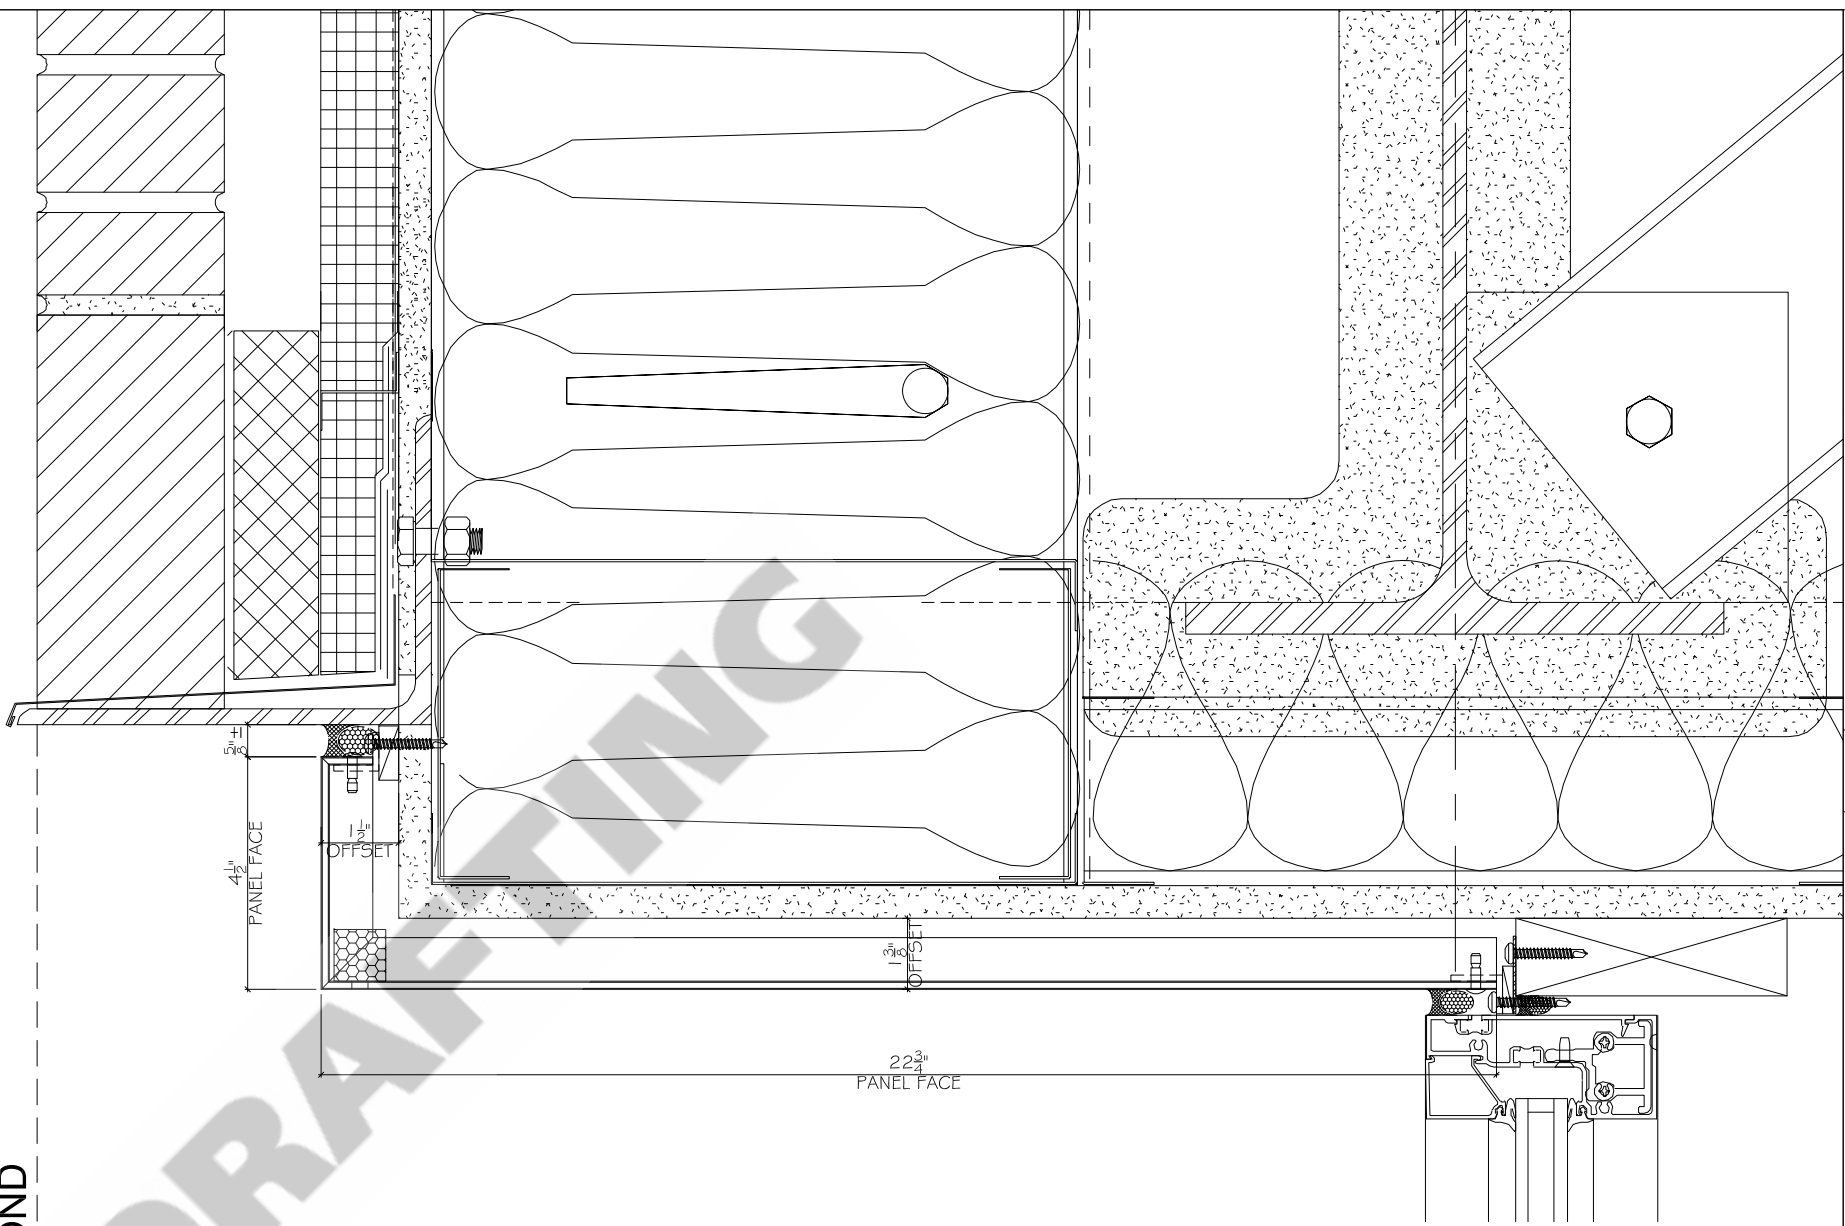


3 'P2' SECTION DETAIL

 GILFORD, NH - INFO@KHDRAFTING.COM	PROJECT NAME:	467 MAIN STREET	REV. #	REASON:
	CONTRACTOR:	MAGGIORE CONSTRUCTION	1	
	ARCHITECT:	EMBARC	2	
	OWNER:	BOGHOS PROPERTIES, LLC	3	

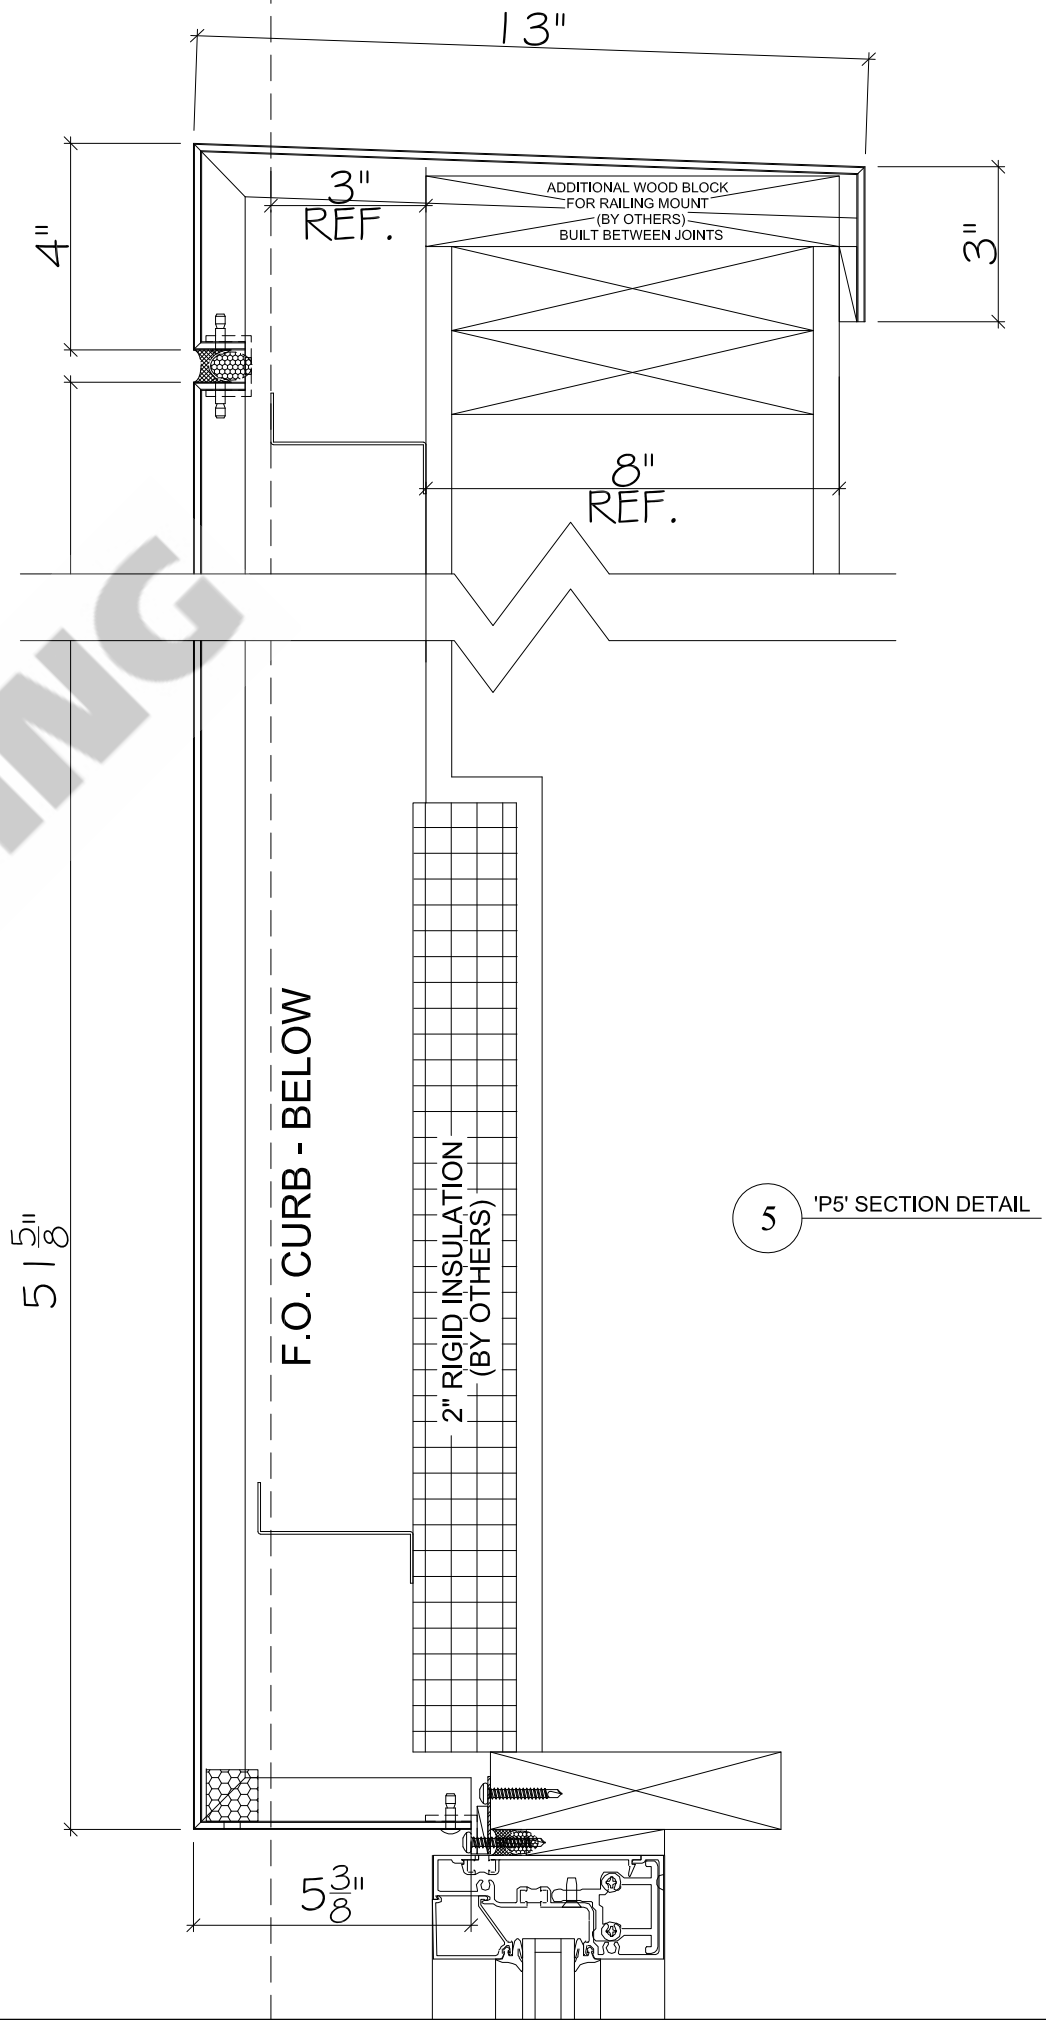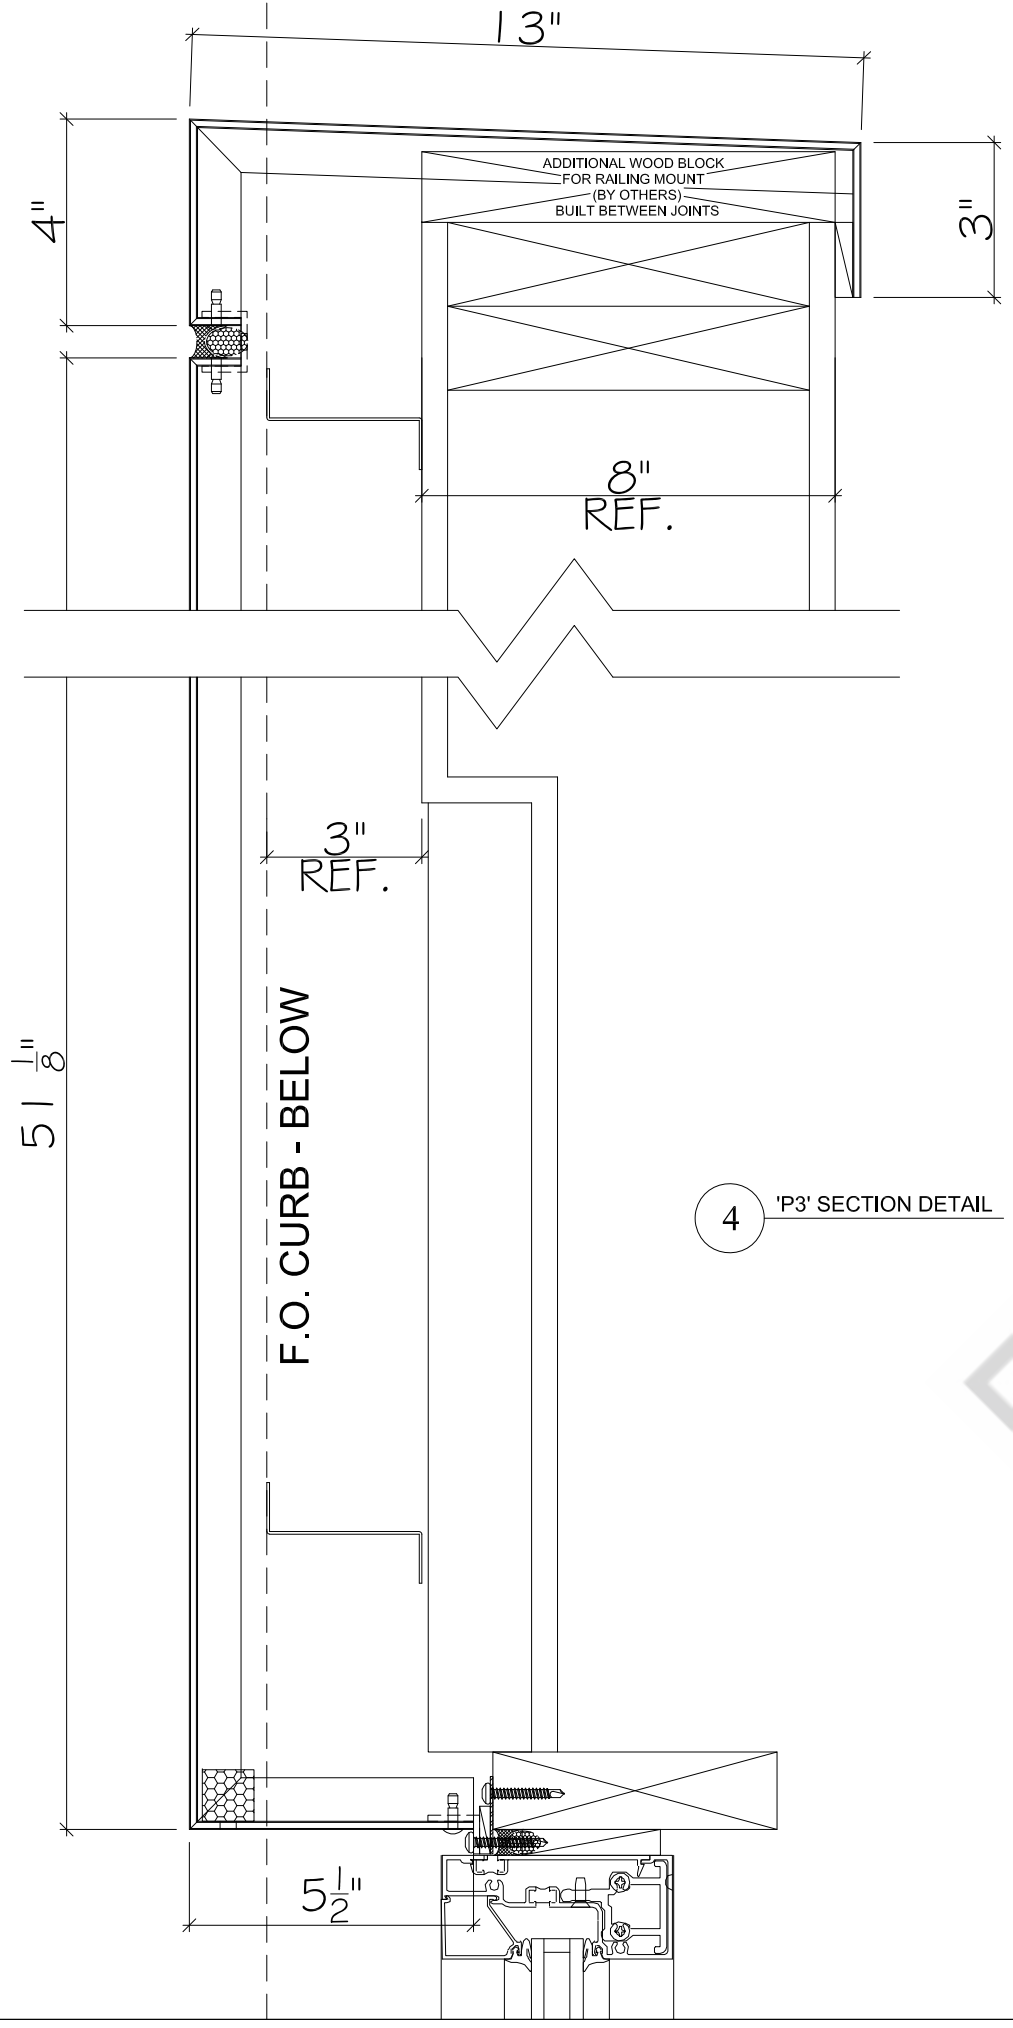


E2 DRAFTING


 GILFORD, NH - INFO@KHDRAFTING.COM	PROJECT NAME:	467 MAIN STREET	REV. #	REASON:
	CONTRACTOR:	MAGGIORE CONSTRUCTION	1	
	ARCHITECT:	EMBARC	2	
OWNER:	BOGHOS PROPERTIES, LLC	3		
4.03				




F.O. BRICK - BEYOND

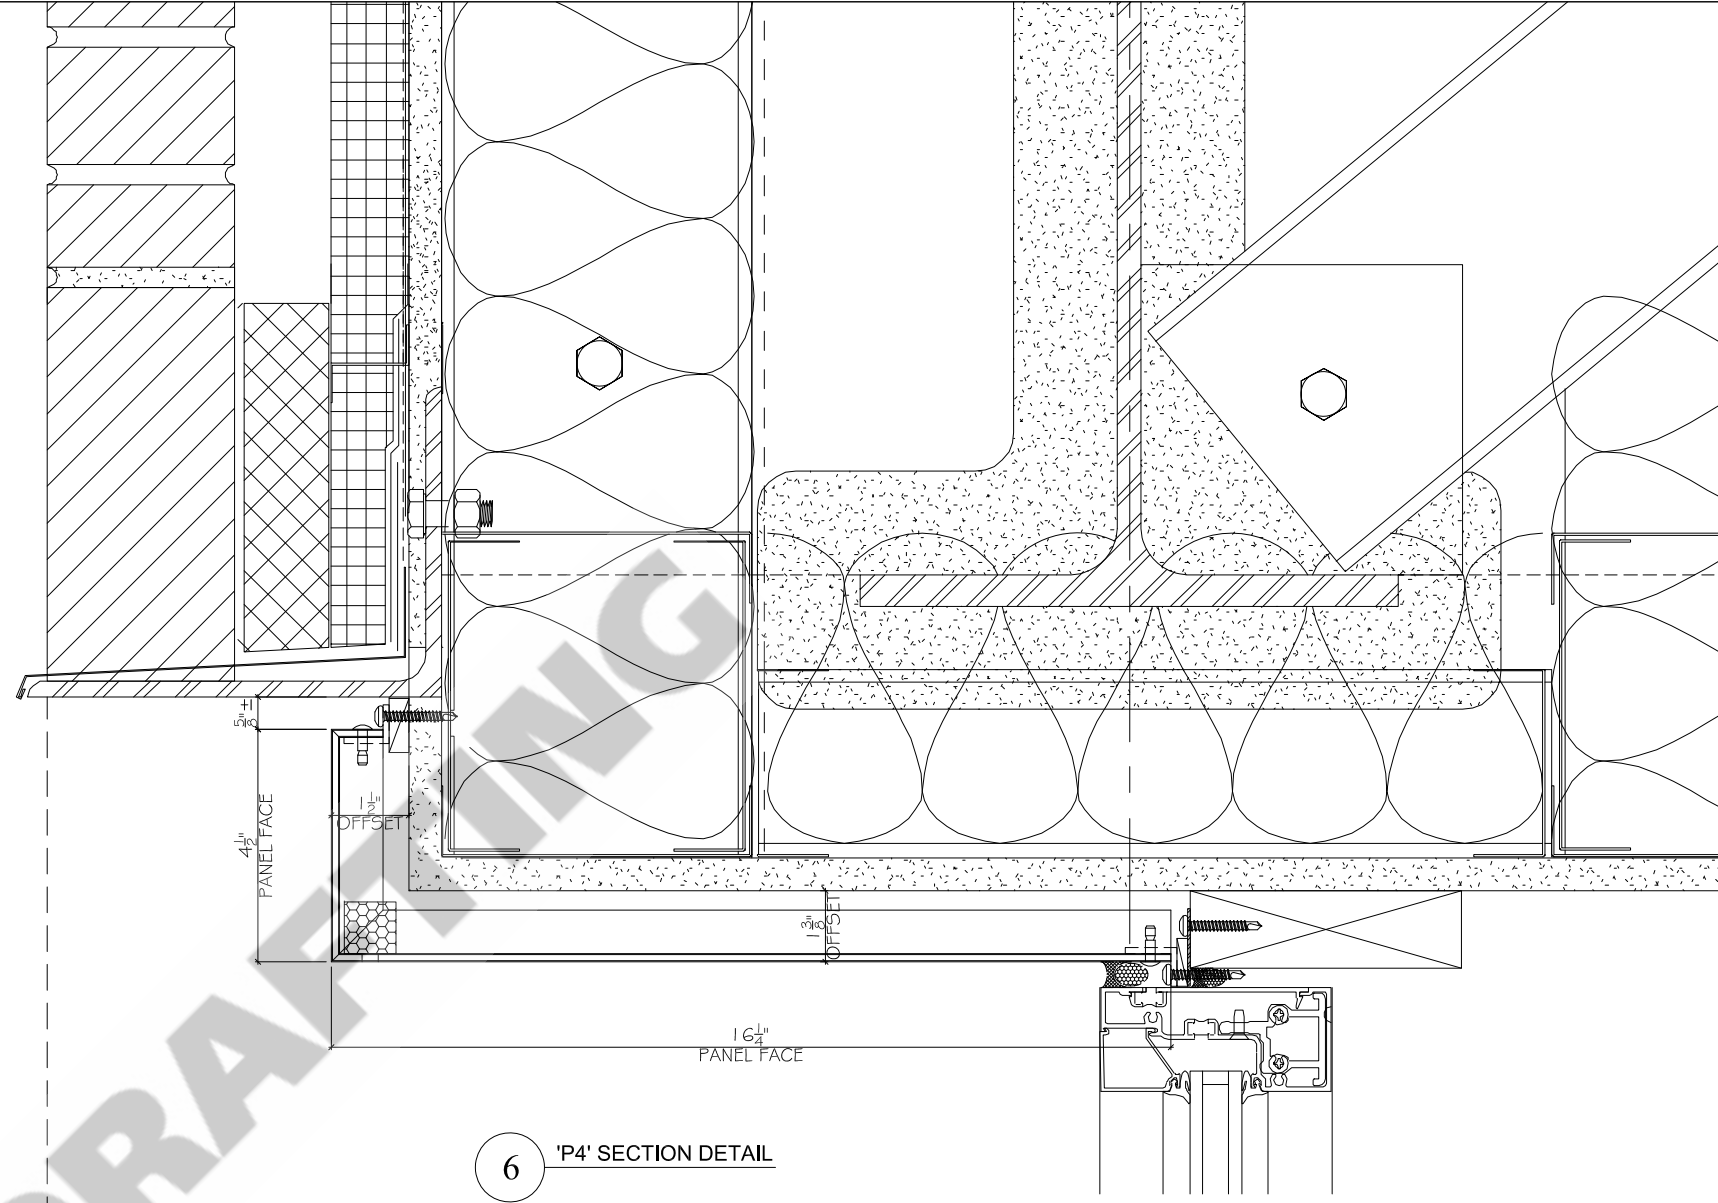

6 'P4' SECTION DETAIL


 GILFORD, NH - INFO@KHDRAFTING.COM	PROJECT NAME:	467 MAIN STREET	REV. #	REASON:
	CONTRACTOR:	MAGGIORE CONSTRUCTION	1	
	ARCHITECT:	EMBARC	2	
	OWNER:	BOGHOS PROPERTIES, LLC	3	


7 'P6' SECTION DETAIL

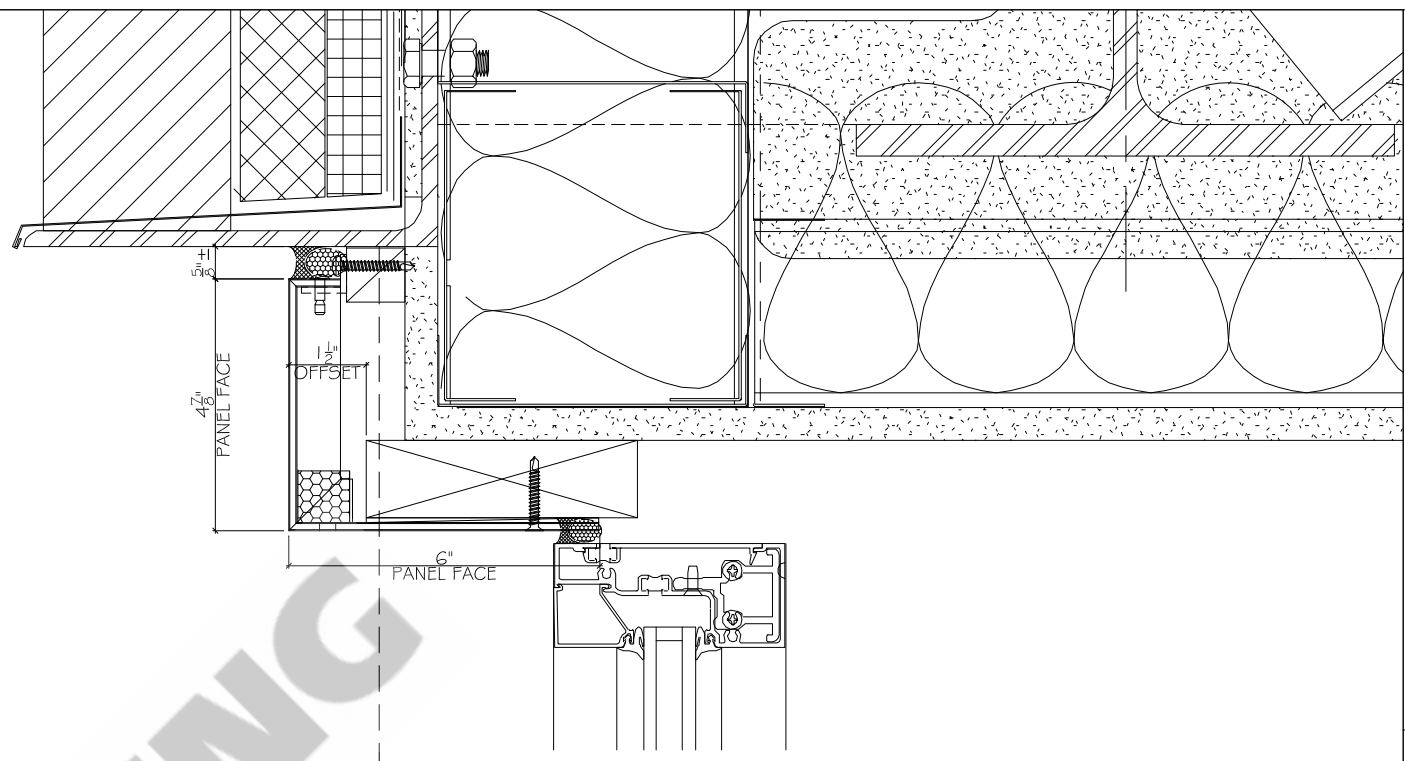


KH DRAFTING

LASER LINE

 <small>GILFORD, NH - INFO@KHDRAFTING.COM</small>	PROJECT NAME:	467 MAIN STREET	REV. #	REASON:
	CONTRACTOR:	MAGGIORE CONSTRUCTION	1	
	ARCHITECT:	EMBARC	2	
OWNER:	BOGHOS PROPERTIES, LLC	3		

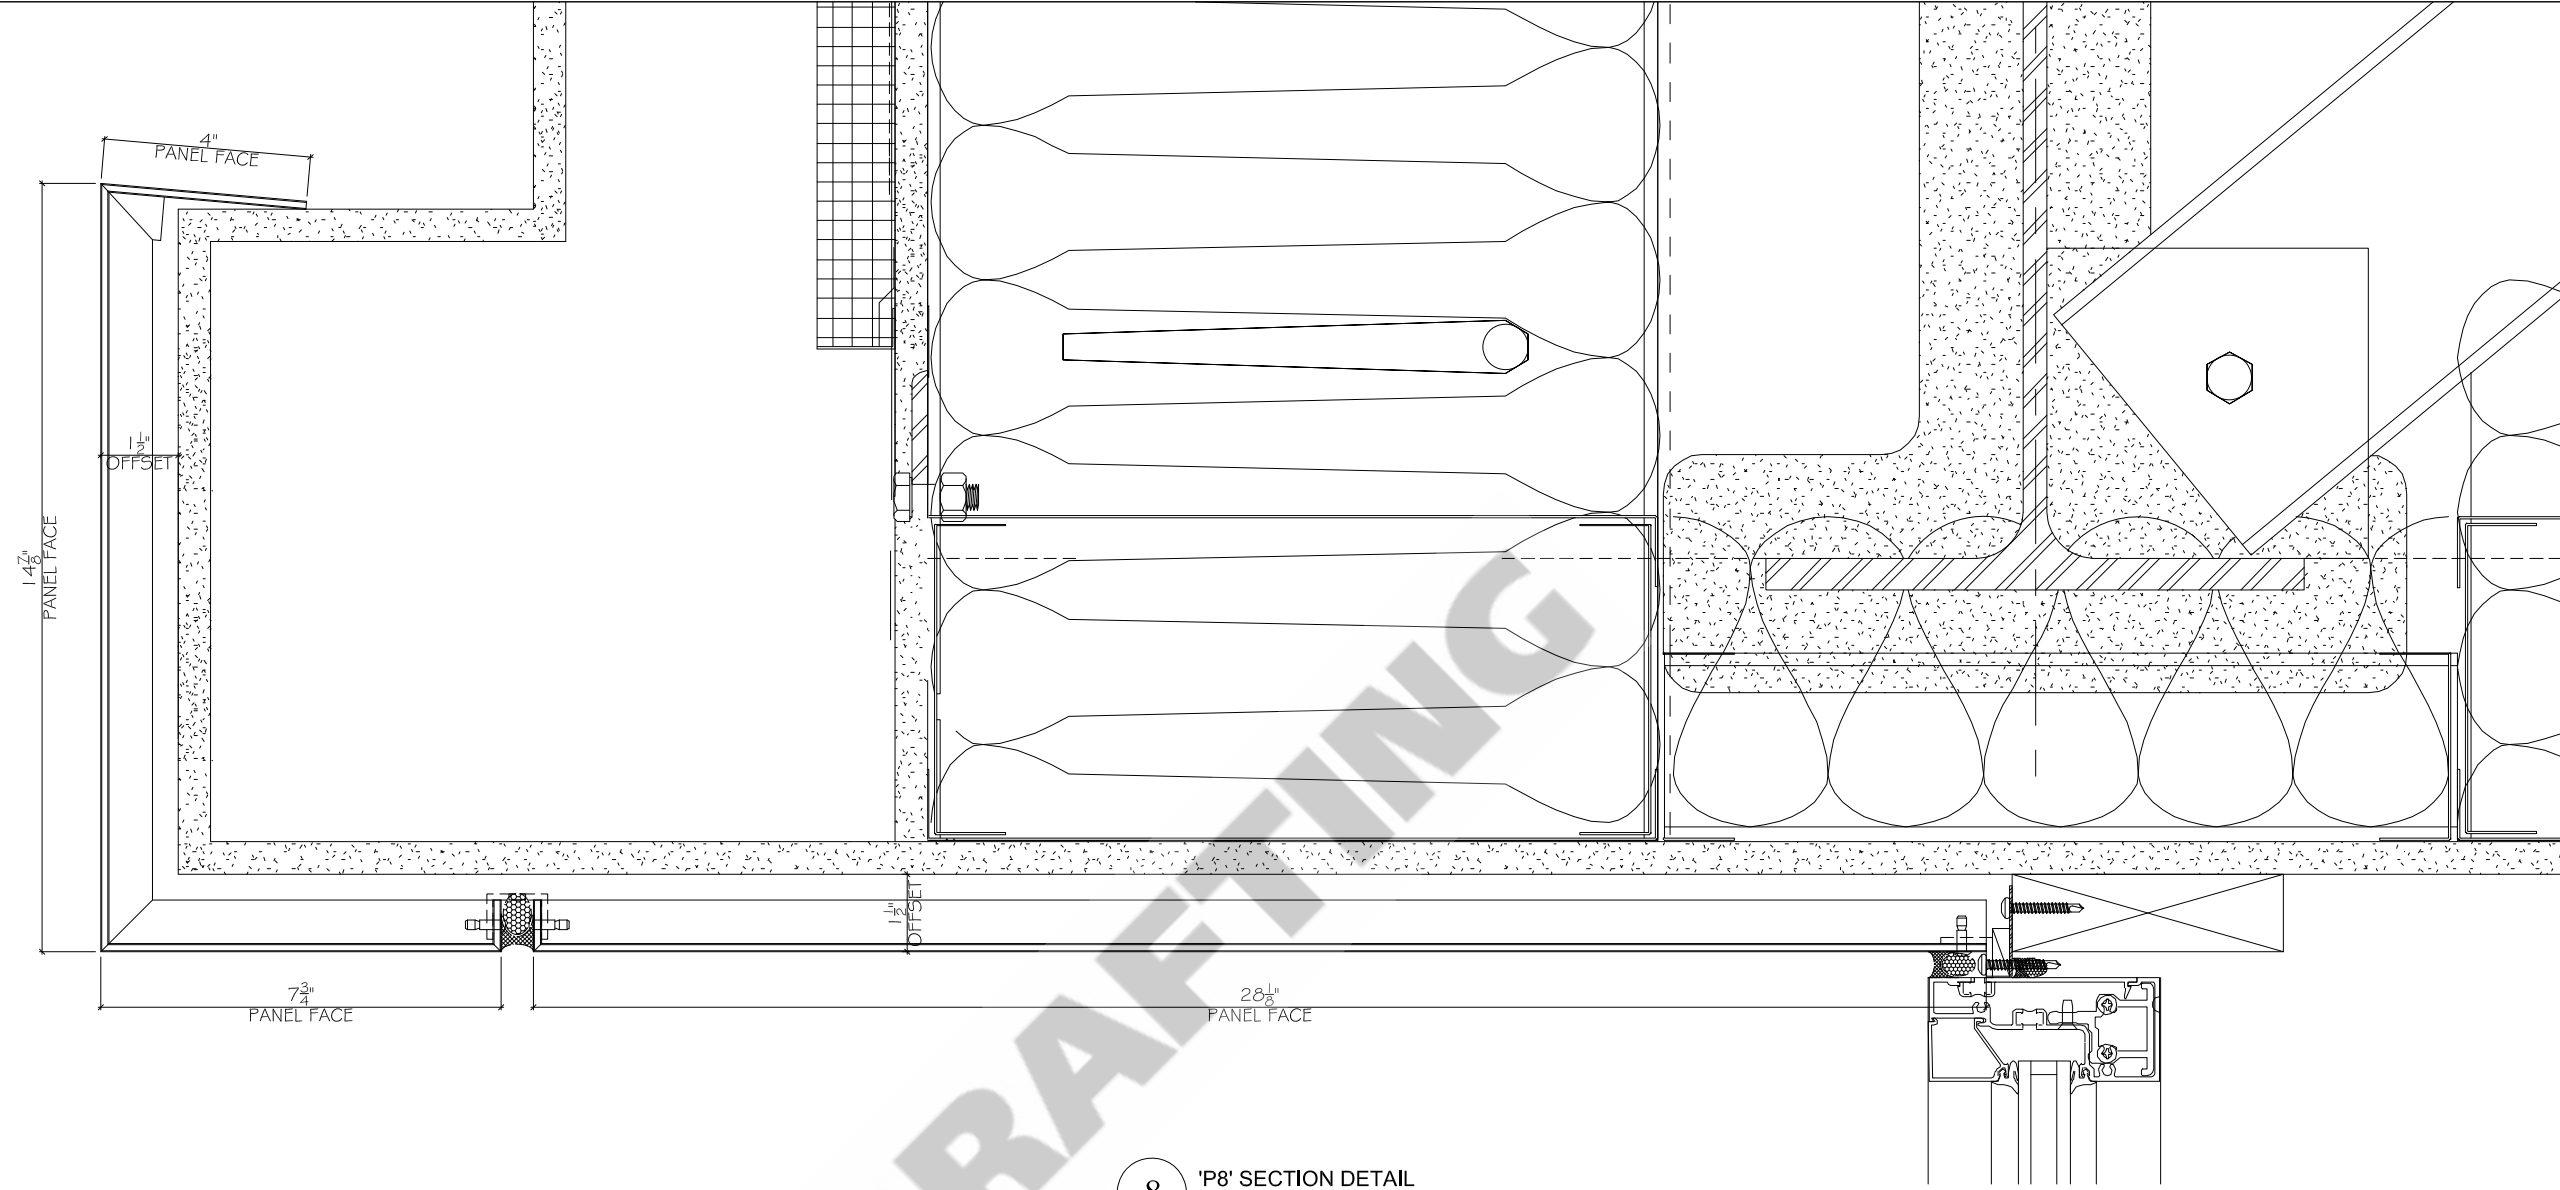

8 'P8' SECTION DETAIL

 GILFORD, NH - INFO@KHDRAFTING.COM	PROJECT NAME: 467 MAIN STREET CONTRACTOR: MAGGIORE CONSTRUCTION ARCHITECT: EMBARC OWNER: BOGHOS PROPERTIES, LLC	REASON: 1 2 3
	REV. #	1 2 3
	4.06	1 2 3