



1 EAST ELEVATION
ARCHITECTURAL REFERENCE - C2/A200



2 WEST ELEVATION
ARCHITECTURAL REFERENCE - C1/A200




3 SOUTH ELEVATION
ARCHITECTURAL REFERENCE - A1/A200

PROJECT NAME: 62 SPRING STREET	REASON:	
	CONTRACTOR: BENCHMARK CONSTRUCTION	REV. #
	ARCHITECT: PDT ARCHITECTS	1
OWNER: 62 SPRING STREET, LP	2	
	3	




ACCENT BAND ELEVATIONS

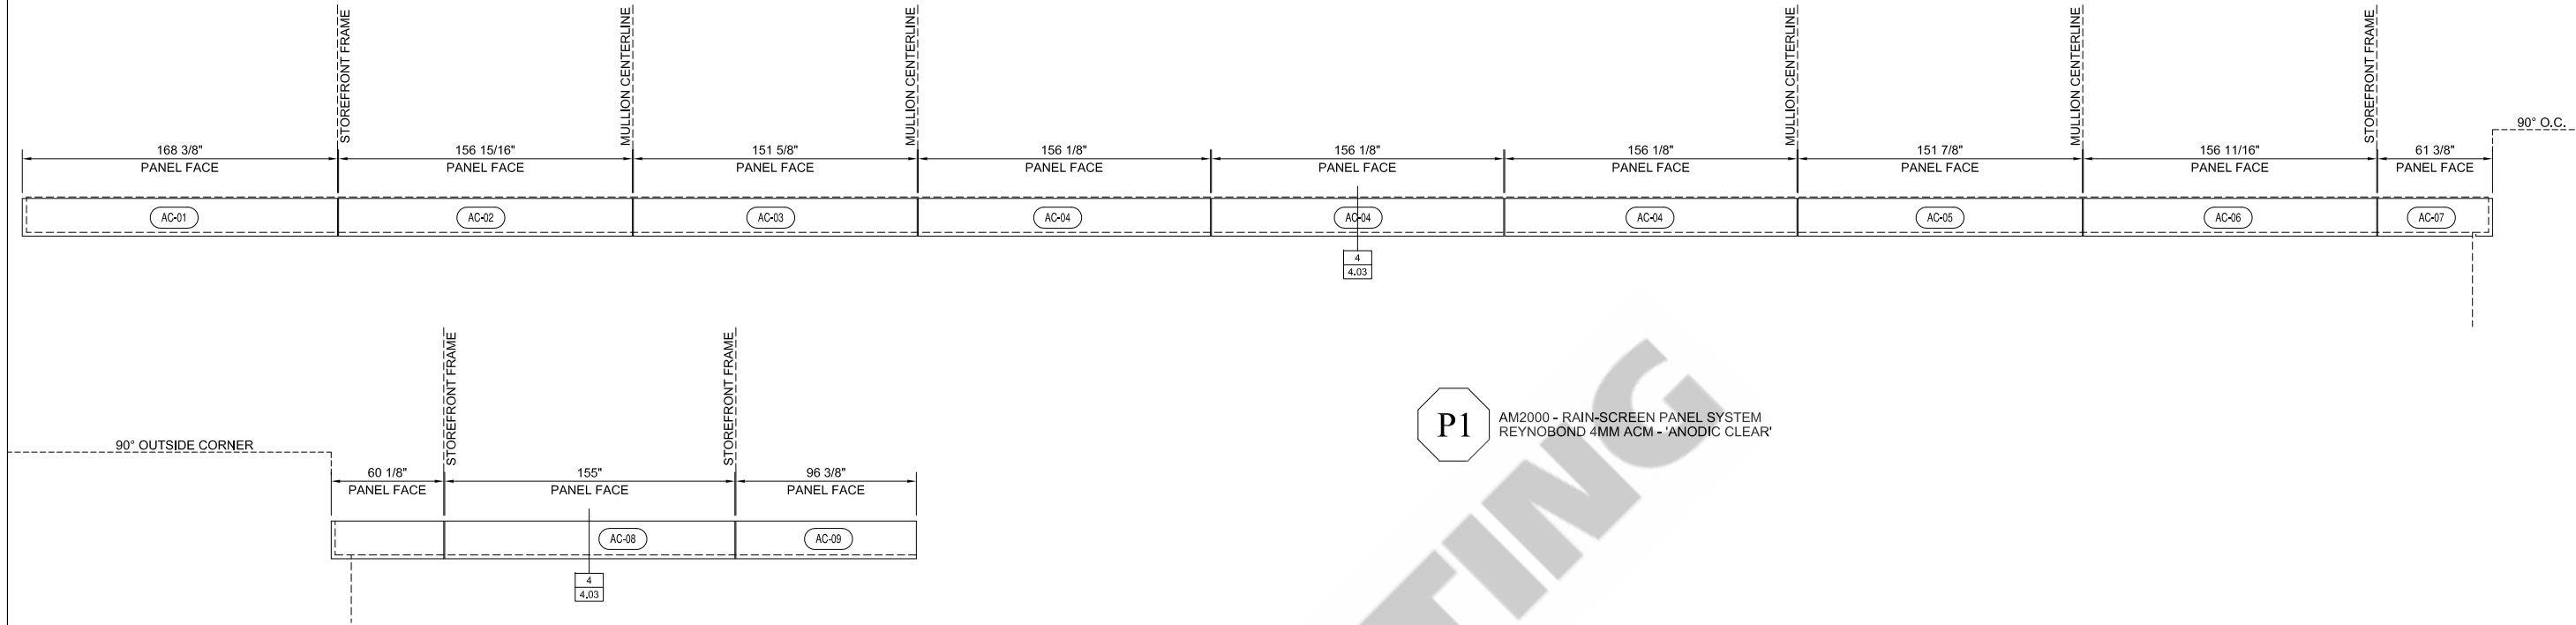

P1 AM2000 - RAIN-SCREEN PANEL SYSTEM
REYNOBOND 4MM ACM - 'ANODIC CLEAR'

CANOPY R.C.P. PLANS

P2 AM2000 - RAIN-SCREEN PANEL SYSTEM
REYNOBOND 4MM ACM - 'ANODIC CLEAR'

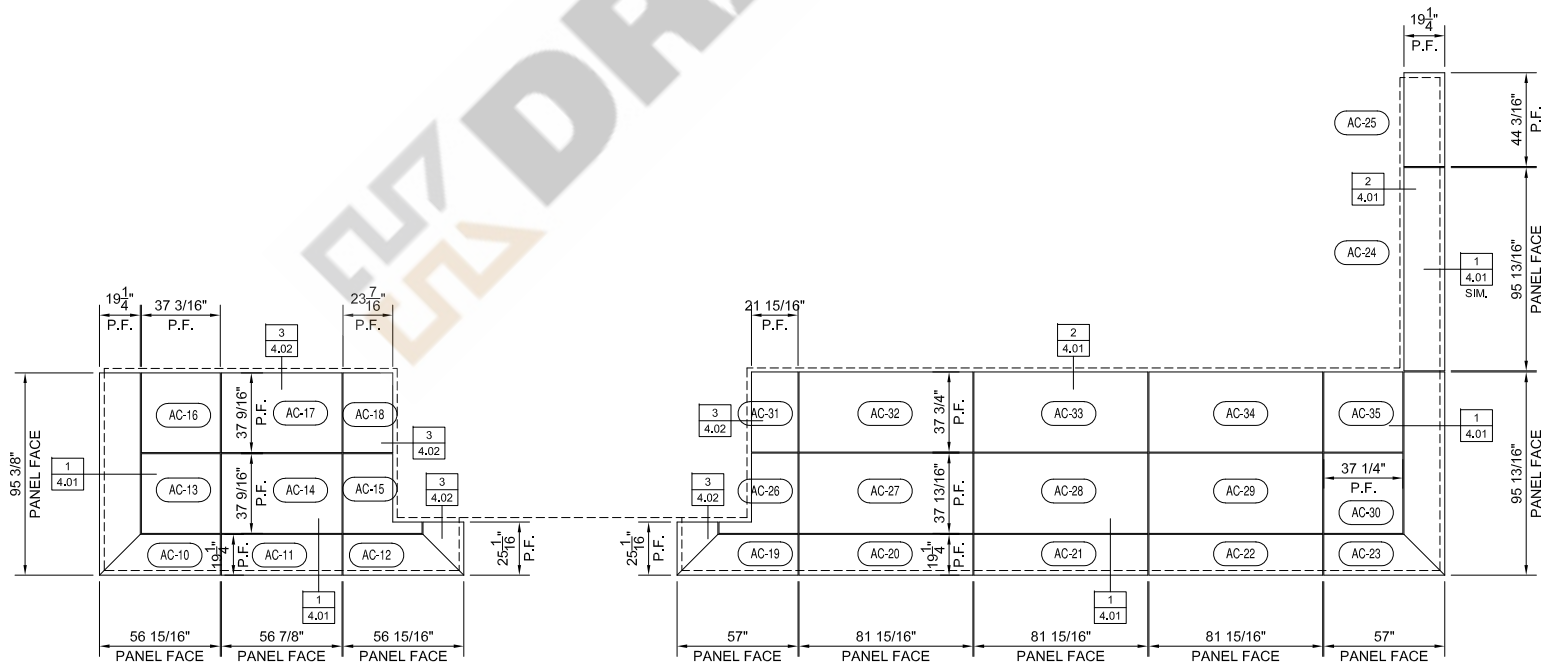

P3 AM2000 - RAIN-SCREEN PANEL SYSTEM
REYNOBOND 4MM ACM - 'ANODIC CLEAR'

REASON:

REV. #

PROJECT NAME: 62 SPRING STREET

CONTRACTOR: BENCHMARK CONSTRUCTION

ARCHITECT: PDT ARCHITECTS


OWNER: 62 SPRING STREET, LP

1


2

3



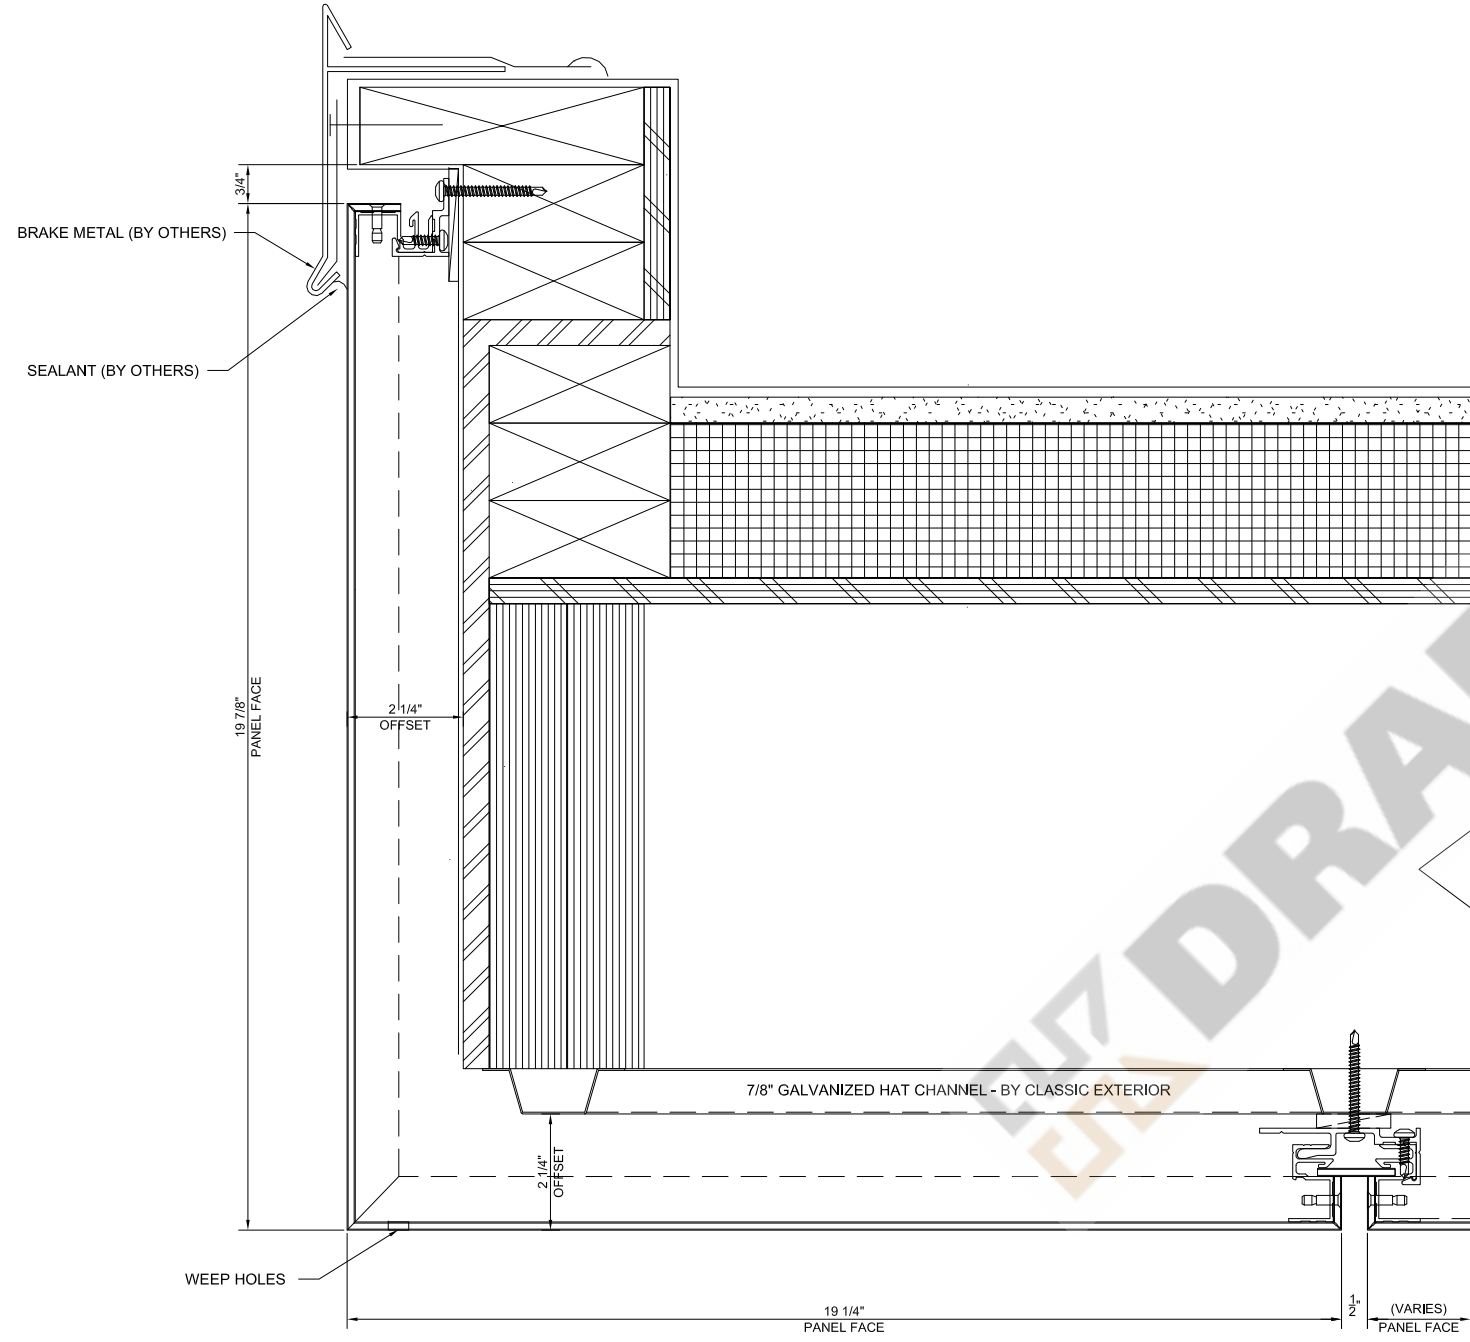

1 CANOPY FASCIA DETAIL

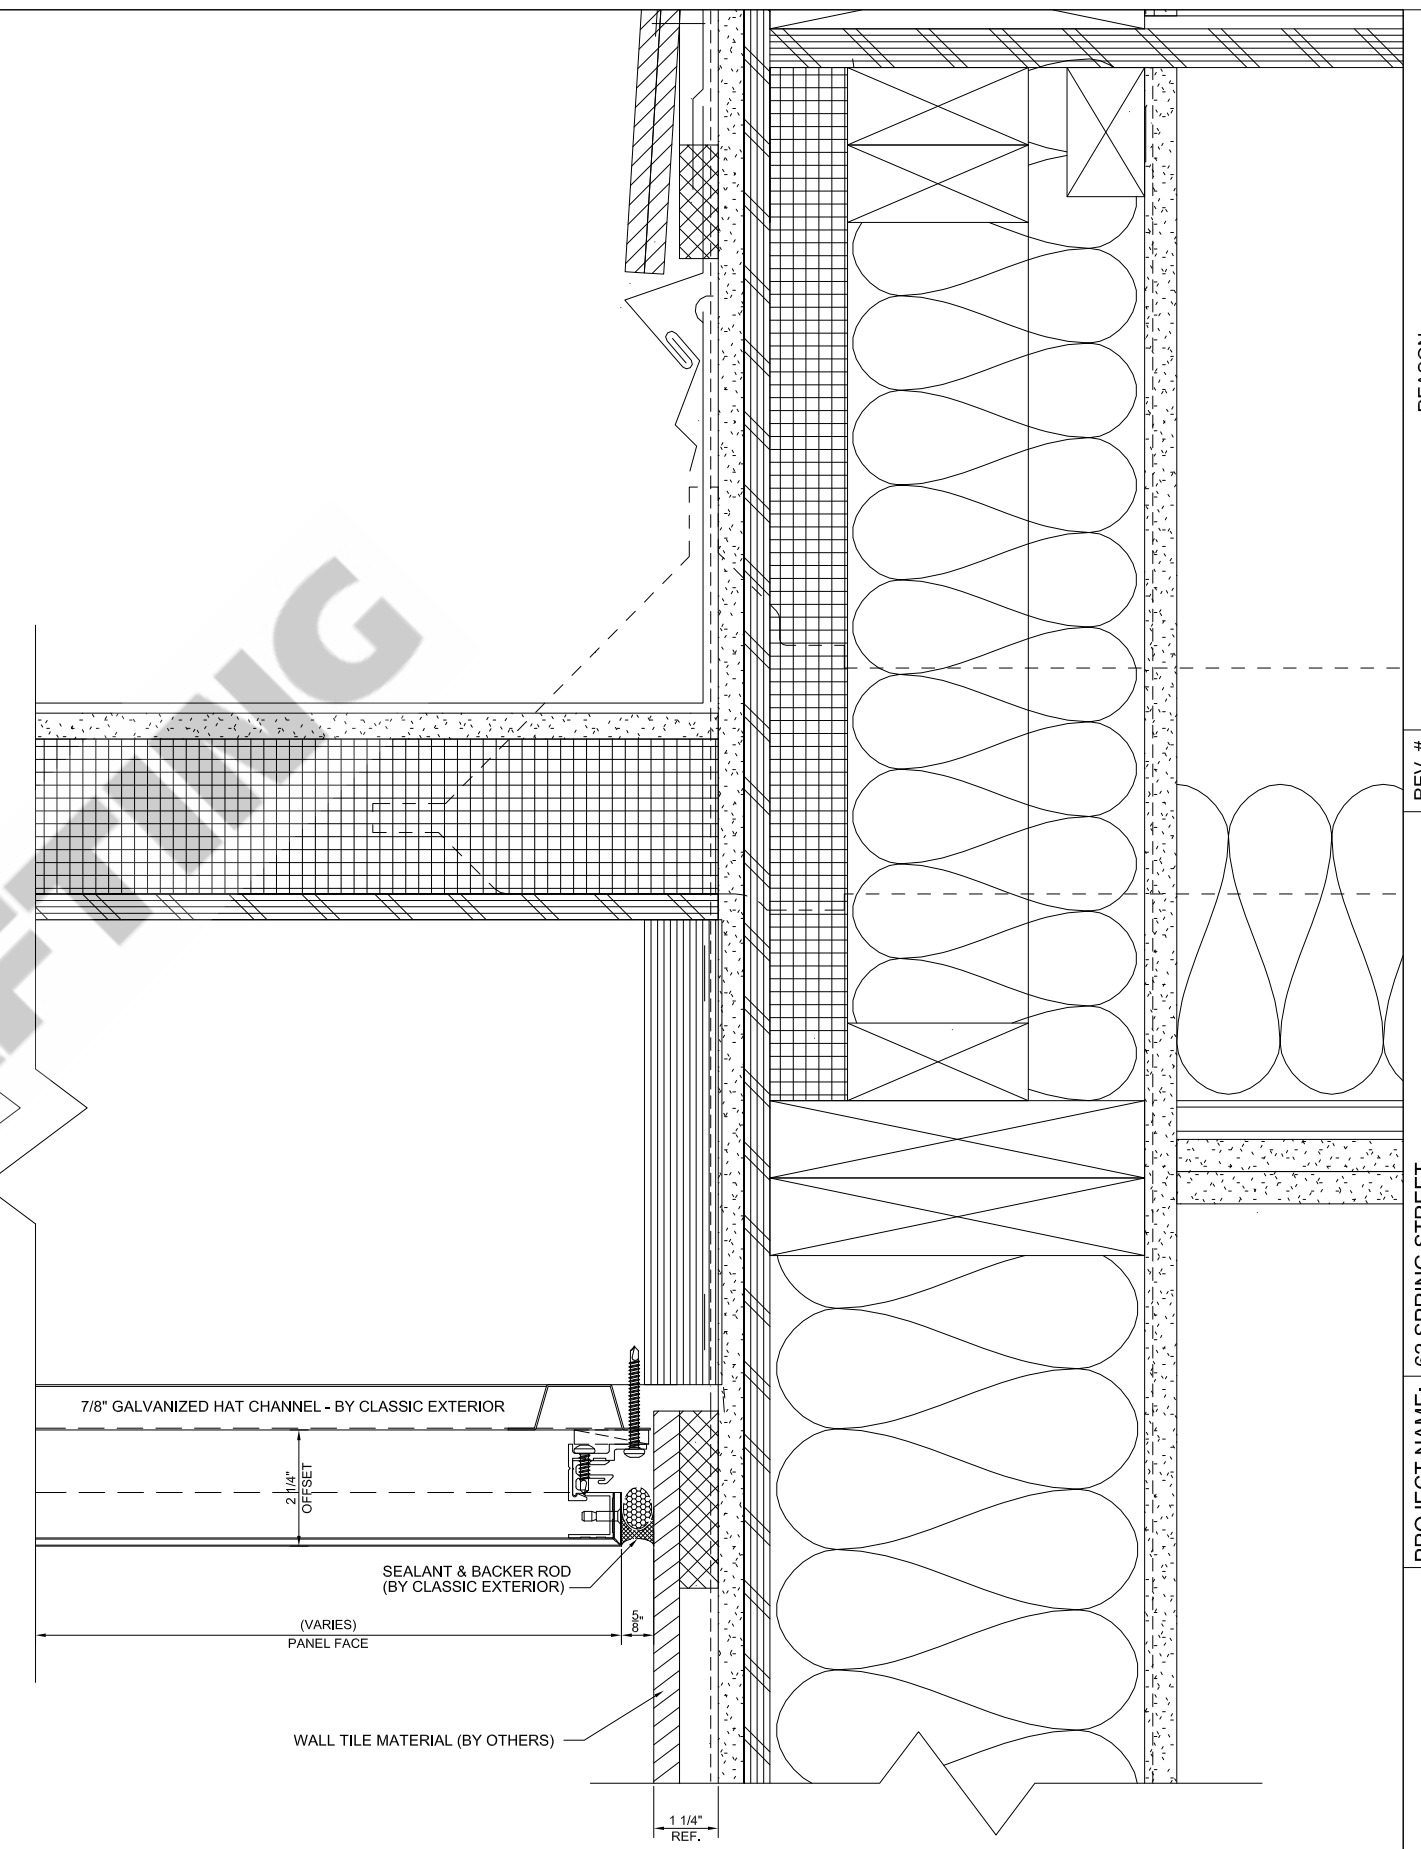


2 CANOPY INTERSECTION @ WALL TILES

	PROJECT NAME:	62 SPRING STREET	REV. #	REASON:
	CONTRACTOR:	BENCHMARK CONSTRUCTION	1	
	ARCHITECT:	PDT ARCHITECTS	2	
	OWNER:	62 SPRING STREET, LP	3	
4.01				

3


CANOPY INTERSECTION @ LAP SIDING

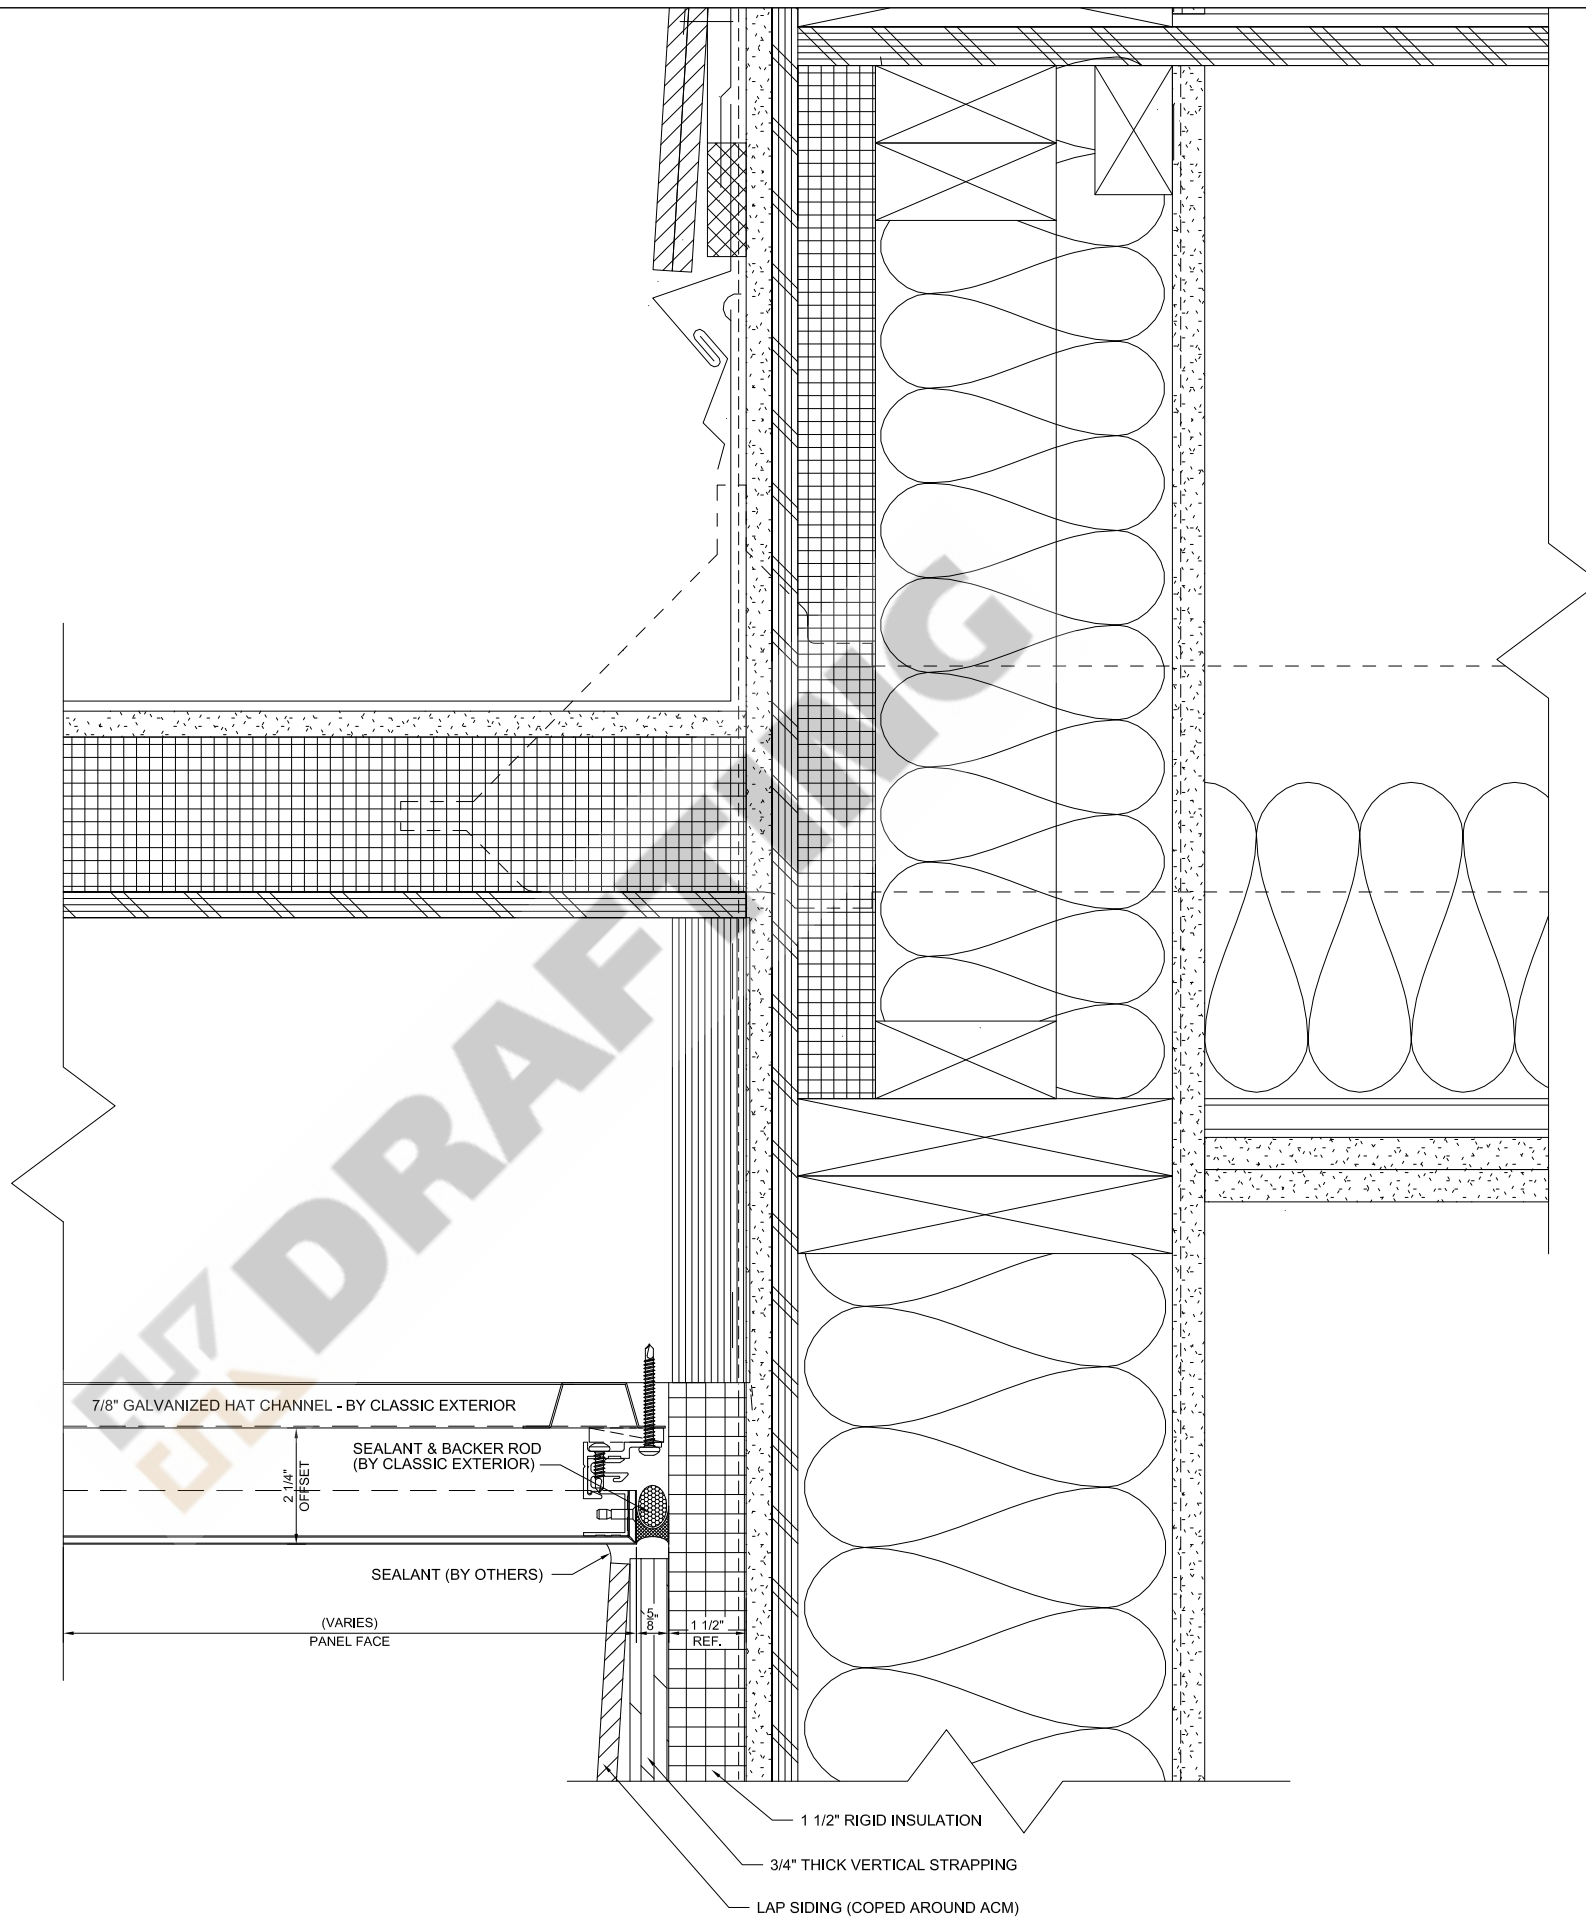


PROJECT NAME:	62 SPRING STREET	REV. #	REASON:
CONTRACTOR:	BENCHMARK CONSTRUCTION	1	
ARCHITECT:	PDT ARCHITECTS	2	
OWNER:	62 SPRING STREET, LP	3	



4 ACCENT BAND DETAIL

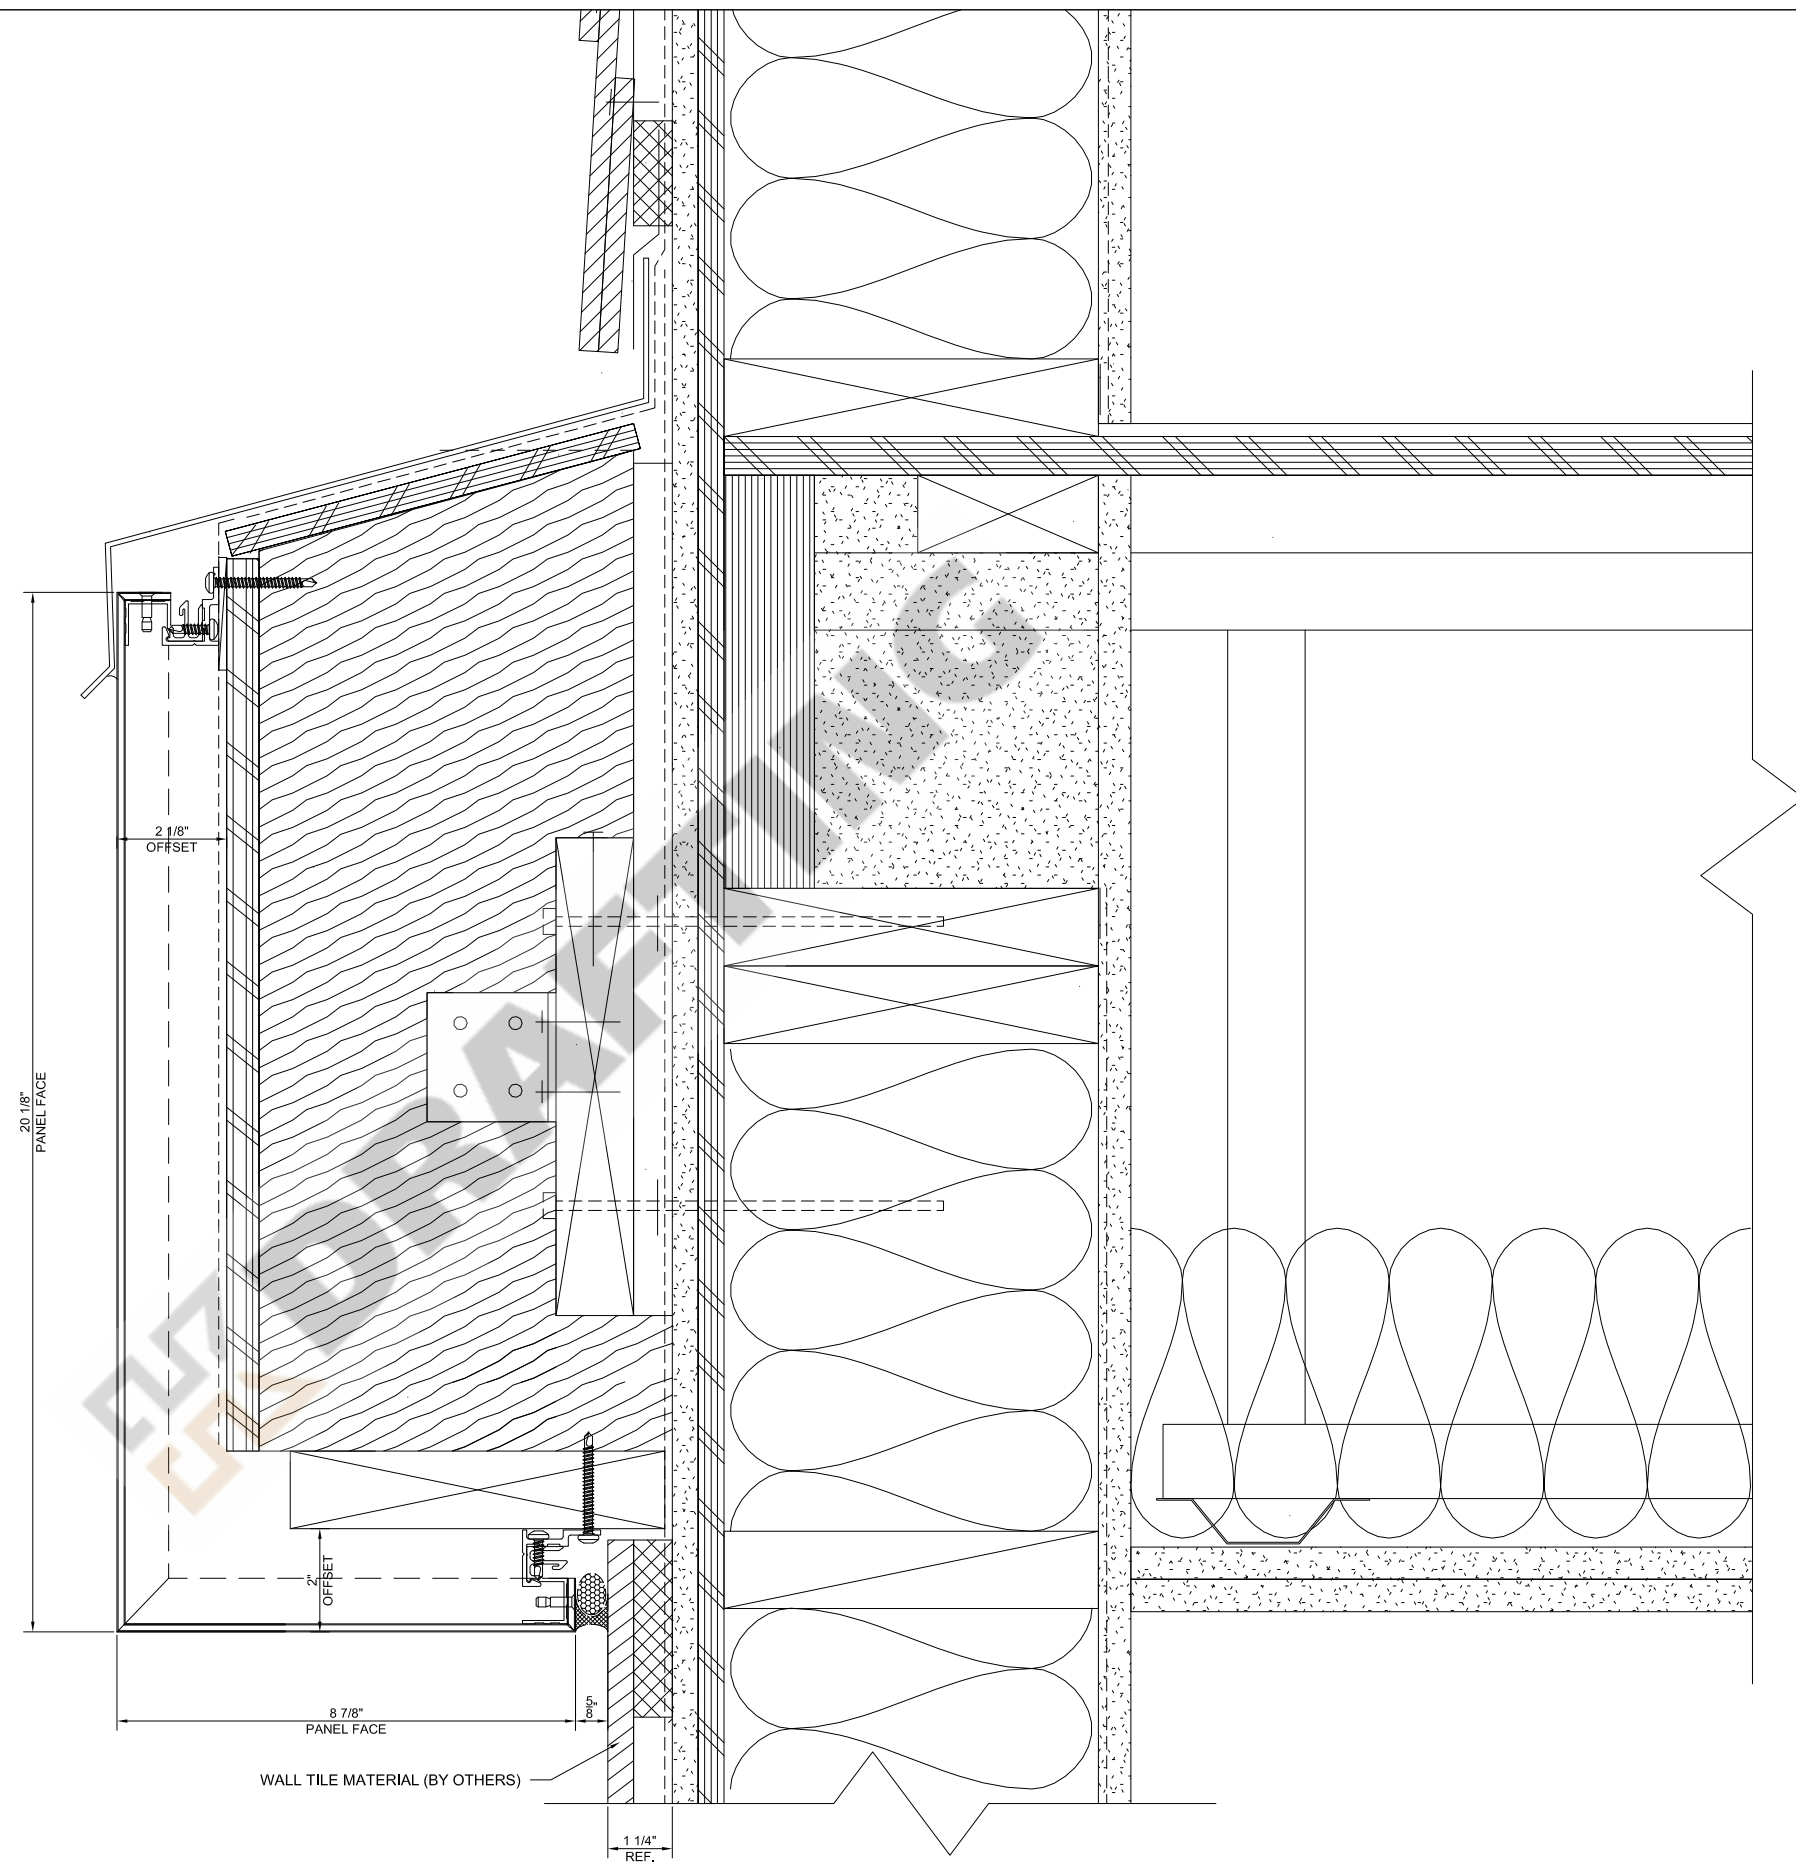

 GILFORD, NH - INFO@KHDRAFTING.COM	PROJECT NAME:	62 SPRING STREET	REV. #	REASON:
	CONTRACTOR:	BENCHMARK CONSTRUCTION	1	
	ARCHITECT:	PDT ARCHITECTS	2	
	OWNER:	62 SPRING STREET, LP	3	