


2 END ELEVATION
 ARCHITECTURAL REFERENCE: 2/A2.1

ARCH./G.C. NOTE: DIMENSIONS TO BE FIELD VERIFIED PRIOR TO FABRICATION.

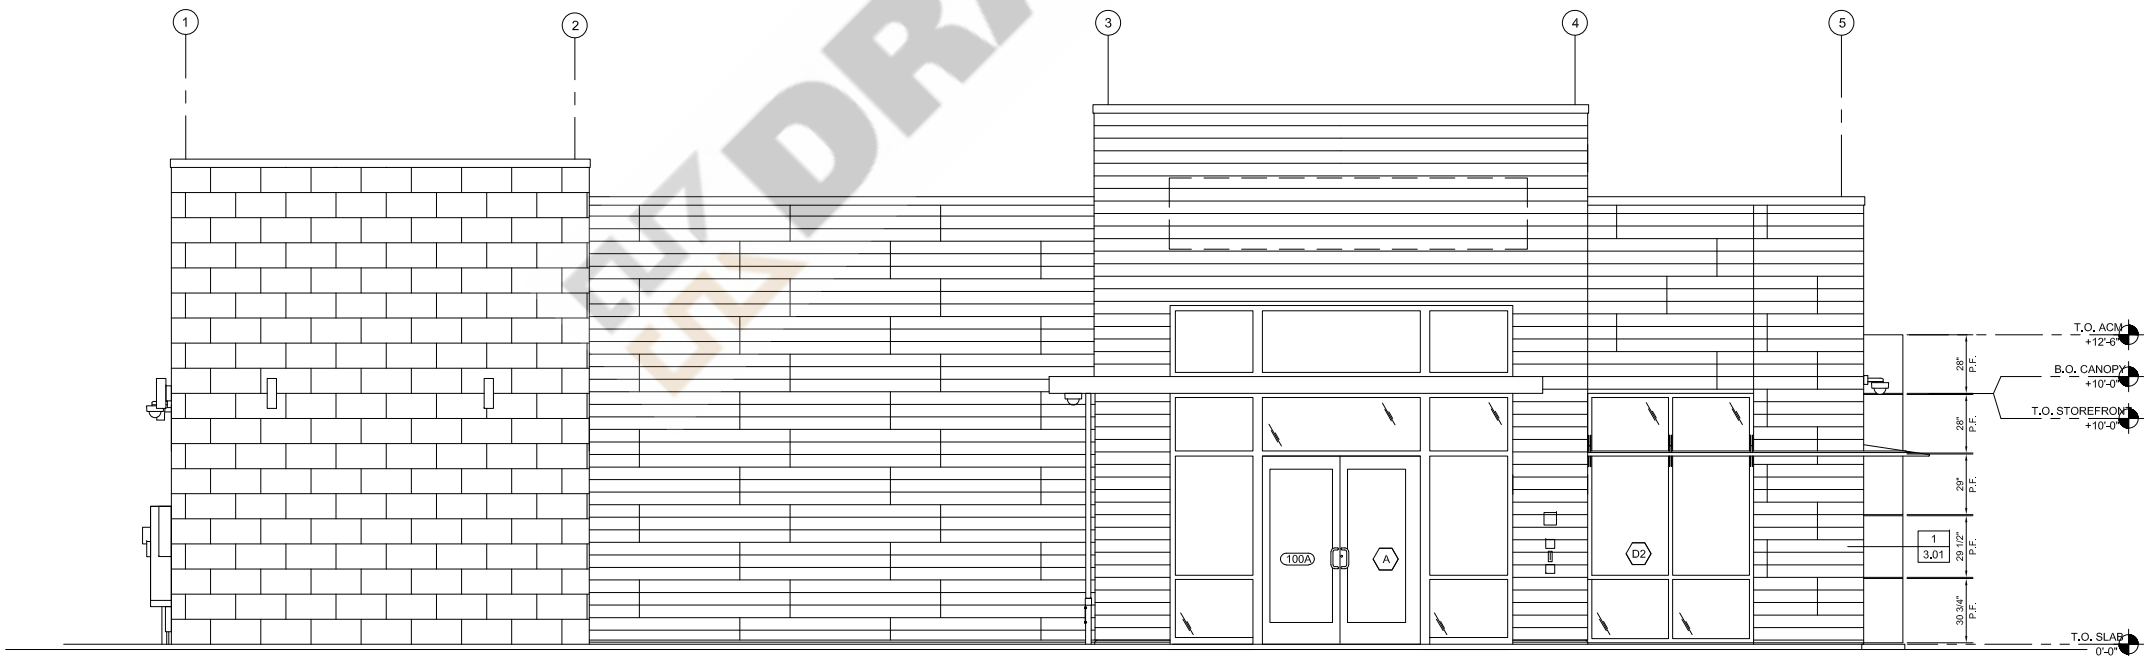

1 MAIN ENTRY ELEVATION
 ARCHITECTURAL REFERENCE: 1/A2.1

ARCH./G.C. NOTE: DIMENSIONS TO BE FIELD VERIFIED PRIOR TO FABRICATION.


REASON:

REV. #

PROJECT NAME: JP MORGAN CHASE, N.A. - Chelmsford
 CONTRACTOR: D.F. PRAY
 ARCHITECT: CORE STATES, GROUP
 OWNER: WS Development


1
2
3



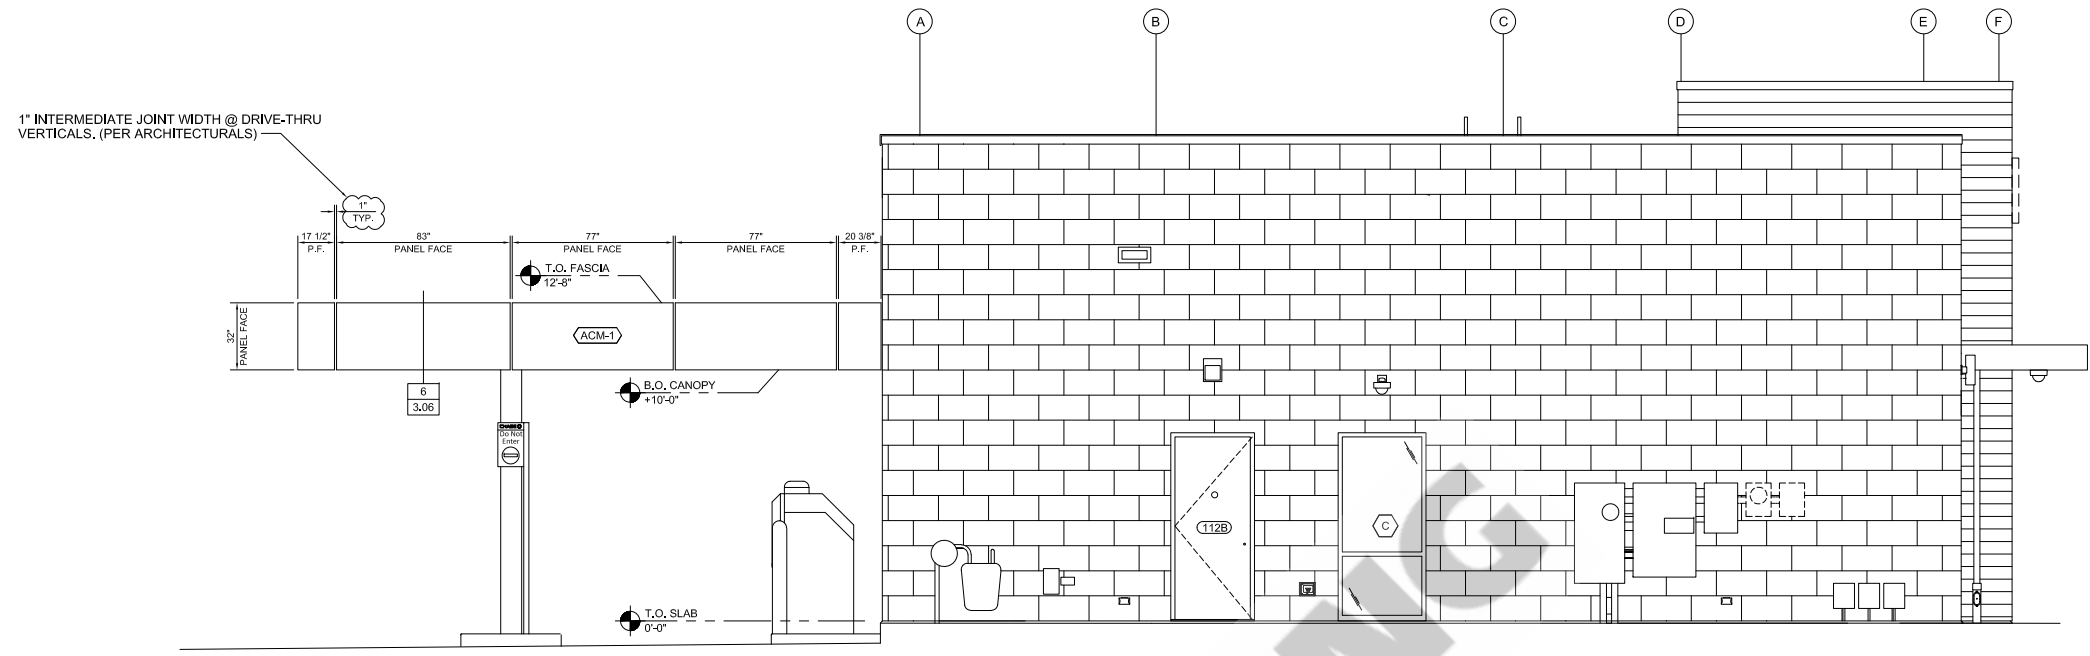

ARCH./G.C. NOTE: DIMENSIONS TO BE FIELD VERIFIED PRIOR TO FABRICATION.

2 B.O.H. END ELEVATION
ARCHITECTURAL REFERENCE: 2/A2.2

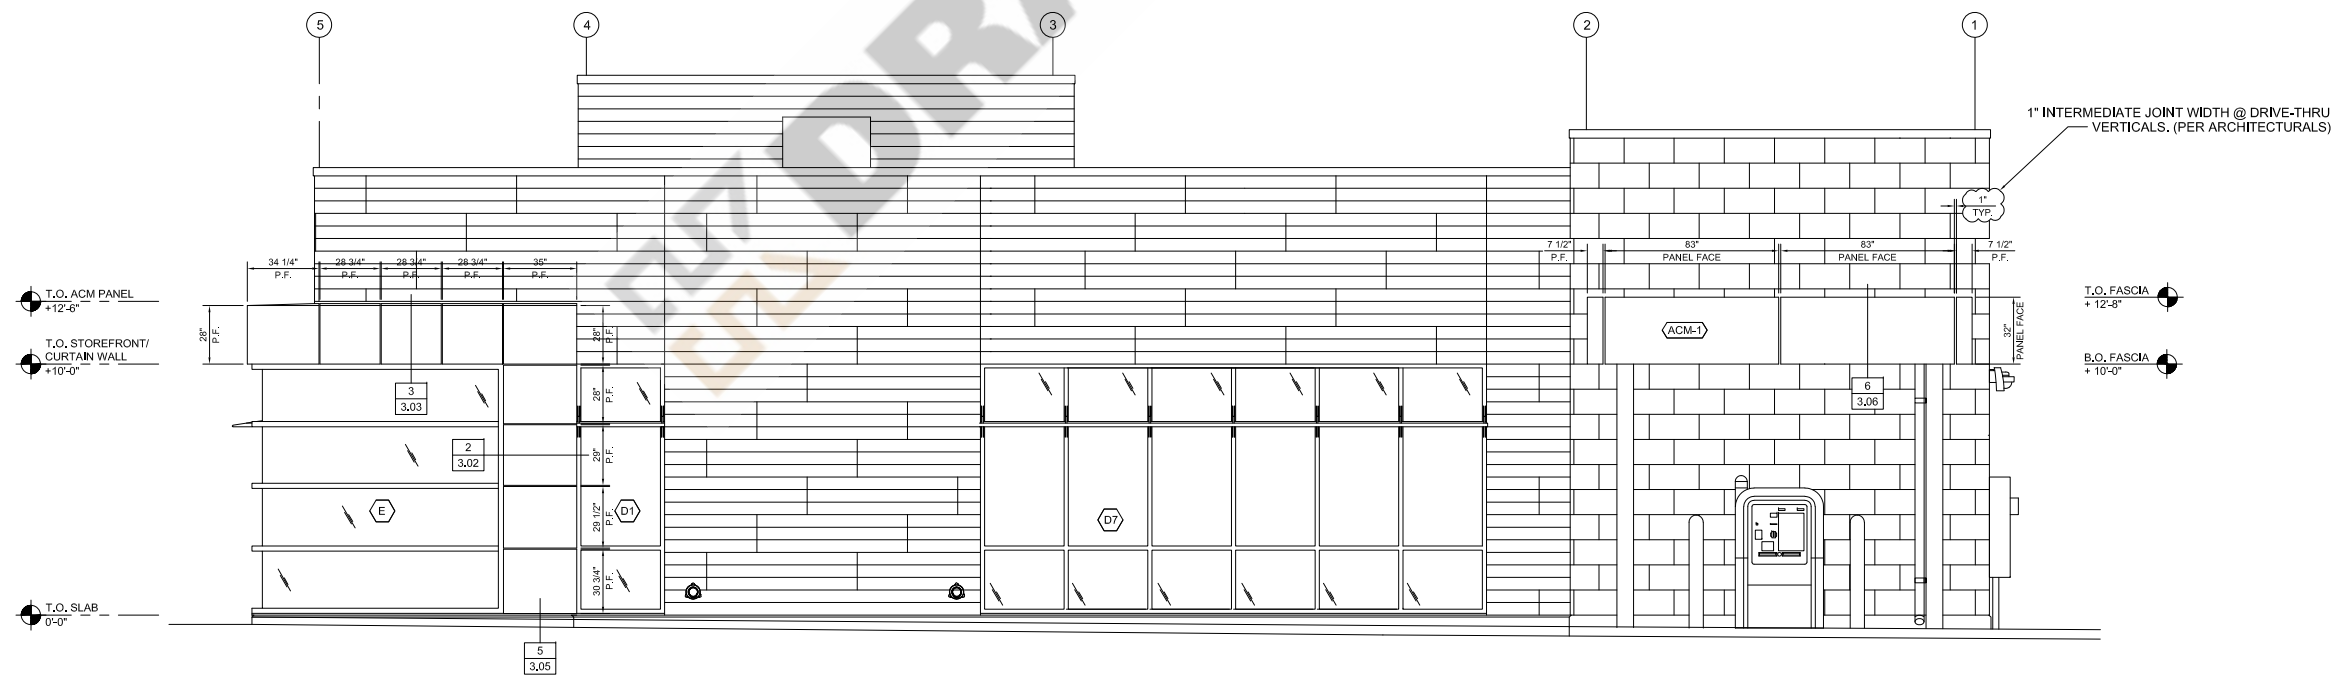

ARCH./G.C. NOTE: DIMENSIONS TO BE FIELD VERIFIED PRIOR TO FABRICATION.

1 REAR ELEVATION
ARCHITECTURAL REFERENCE: 1/A2.2

PROJECT NAME:	JP MORGAN CHASE, N.A. - Chelmsford	REV. #	1	REASON:
CONTRACTOR:	D.F. PRAY	REV. #	2	
ARCHITECT:	CORE STATES.GROUP	REV. #	3	
OWNER:	WS Development			



BRAKE METAL CLADDING
BY CLASSIC EXTERIOR

19 3/16"
PANEL FACE

2 1/4"
OFFSET

3/4"
REF.

2 1/4"
OFFSET

3/4"
REF.

3/4" HAT CHANNEL
BY CLASSIC EXTERIOR

31 1/2"
PANEL FACE

CAULKING & BACKER ROD
(BY OTHERS)

BRAKE METAL TRIM
(BY CLASSIC EXTERIOR)

1 ACM CORNER DETAIL
ARCH. REF: 4/A5.1.5

ARCH./G.C. NOTE: DIMENSIONS TO BE
FIELD VERIFIED PRIOR TO FABRICATION.

REASON:

REV. #

PROJECT NAME: JP MORGAN CHASE, N.A. - Chelmsford

CONTRACTOR: D.F. PRAY

ARCHITECT: CORE STATES, GROUP

OWNER: WS Development

1


2

3




ARCH./G.C. NOTE: DIMENSIONS TO BE FIELD VERIFIED PRIOR TO FABRICATION.

2 ACM CORNER DETAIL
ARCH. REF: 5/A5.1.5

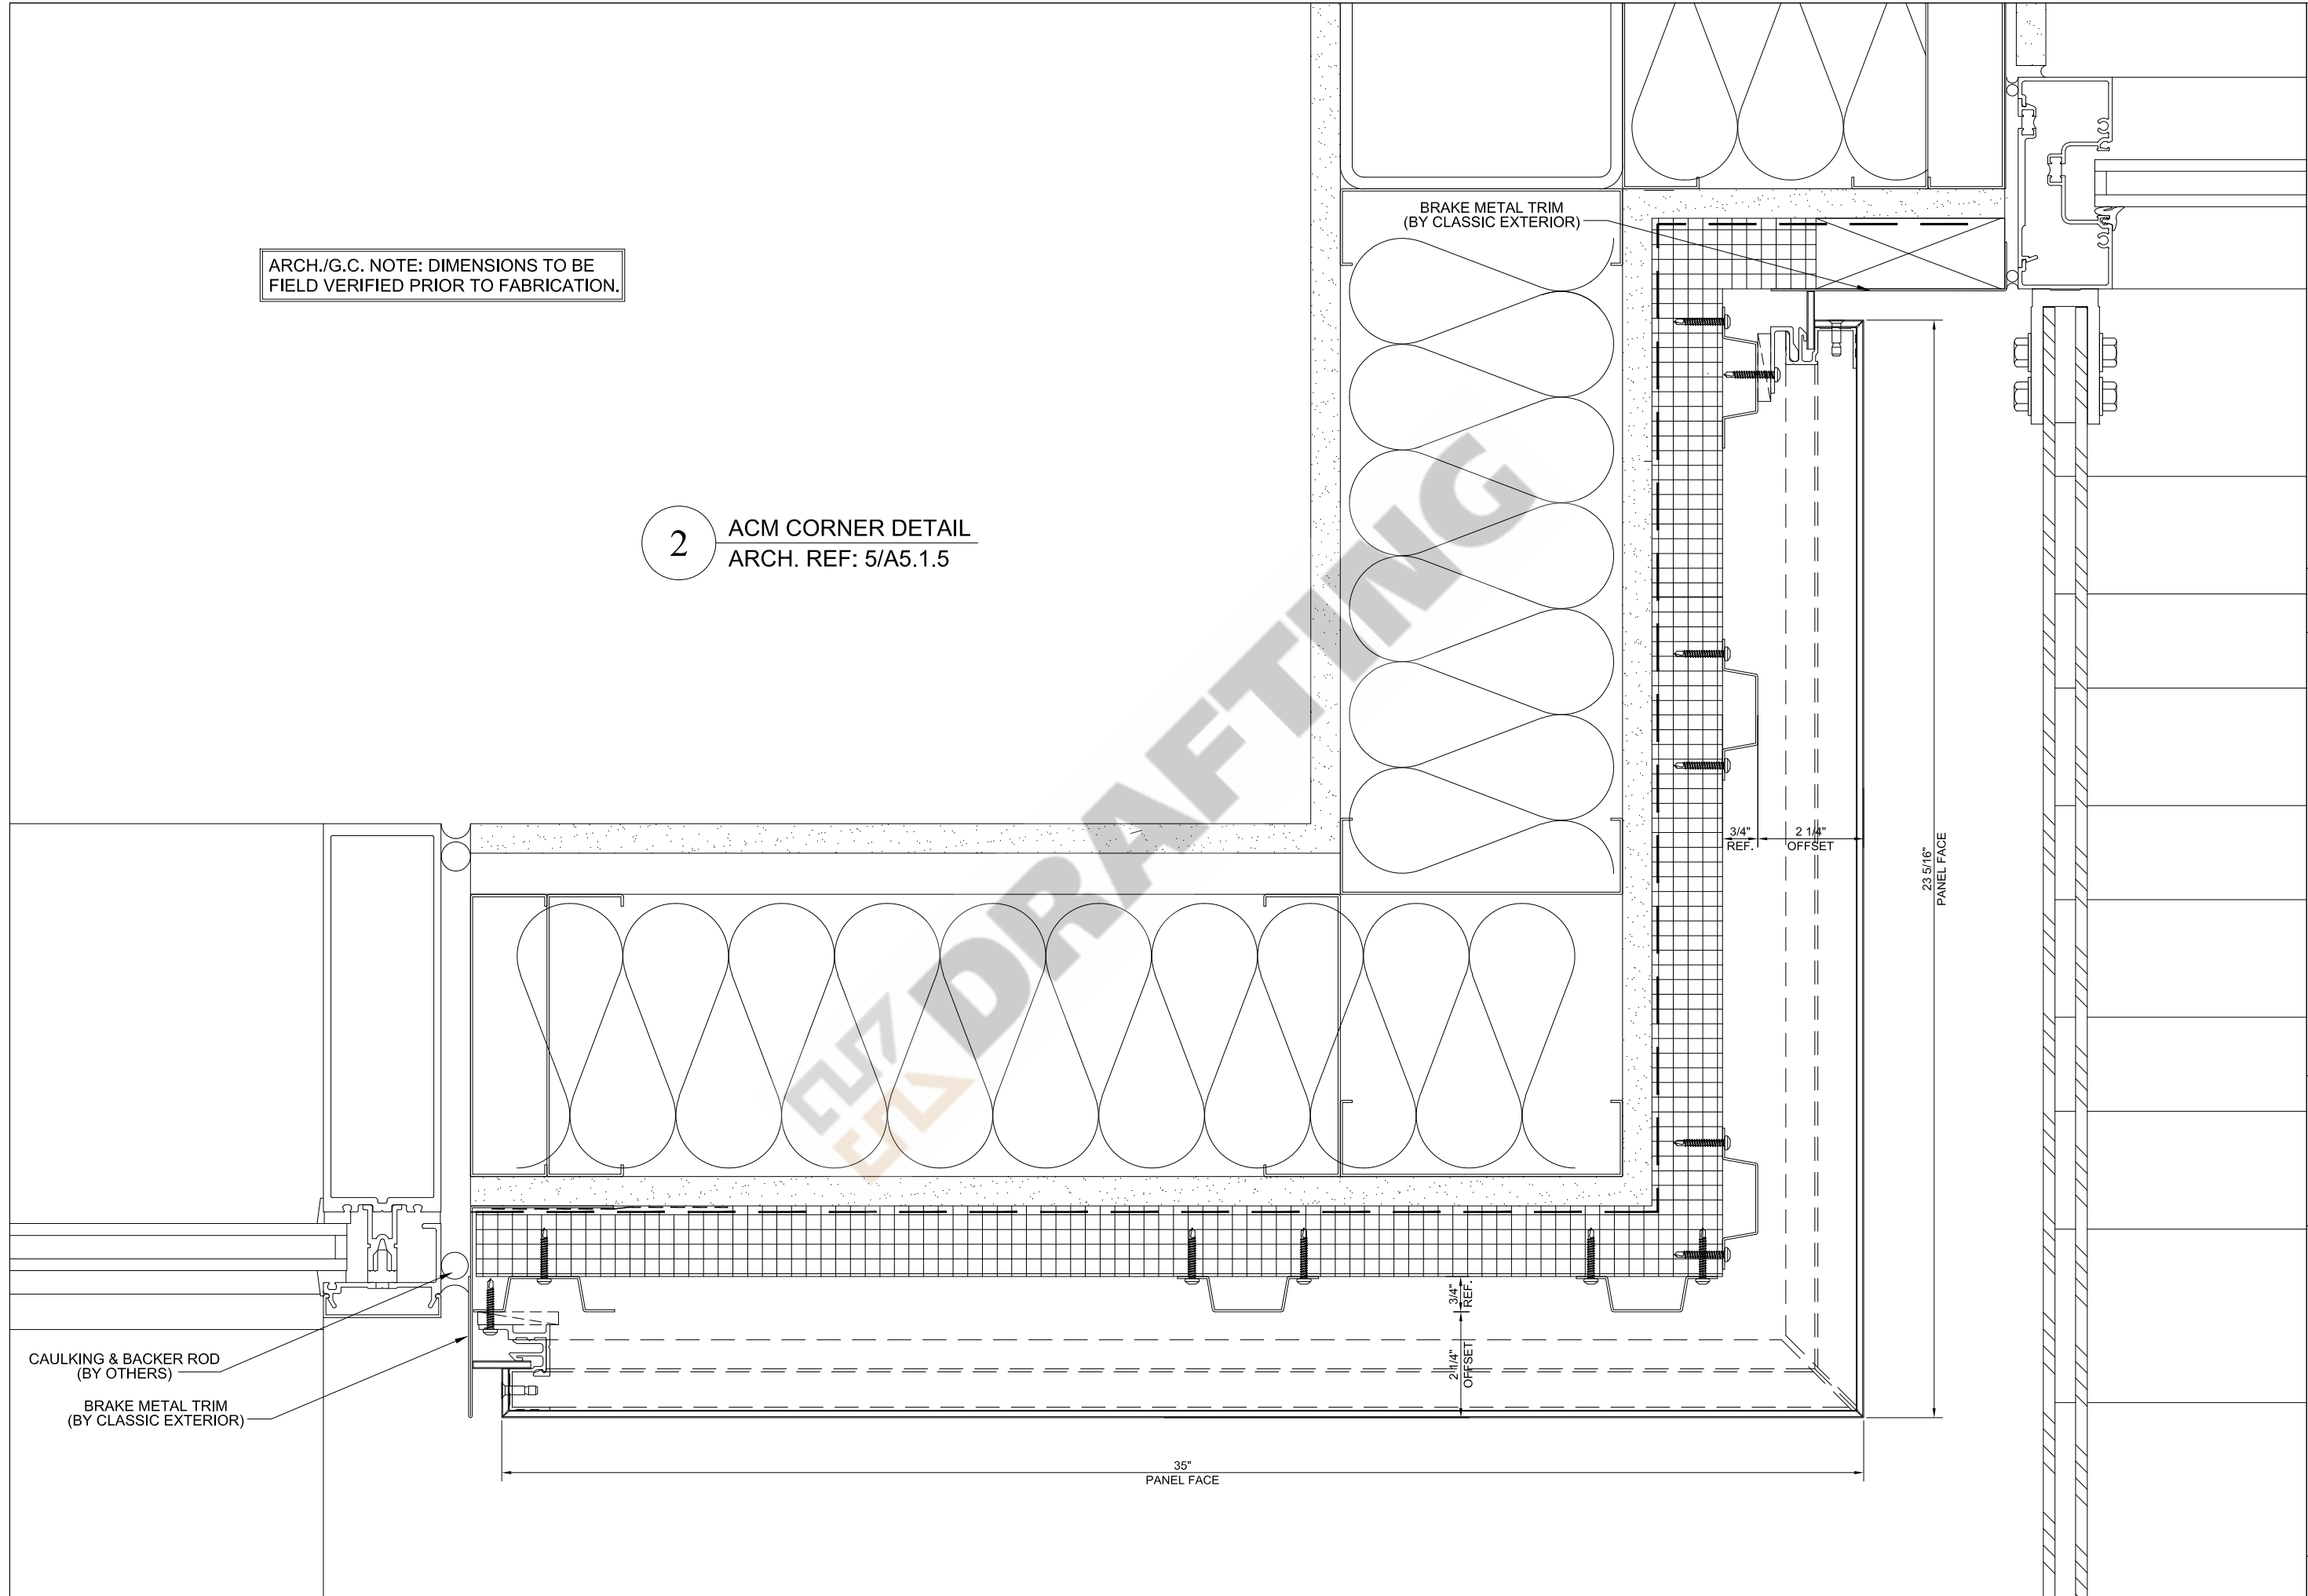


PROJECT NAME:	JP MORGAN CHASE, N.A. - Chelmsford	REV. #	1	REASON:
CONTRACTOR:	D.F. PRAY	2		
ARCHITECT:	CORE STATES, GROUP	3		
OWNER:	WS Development			




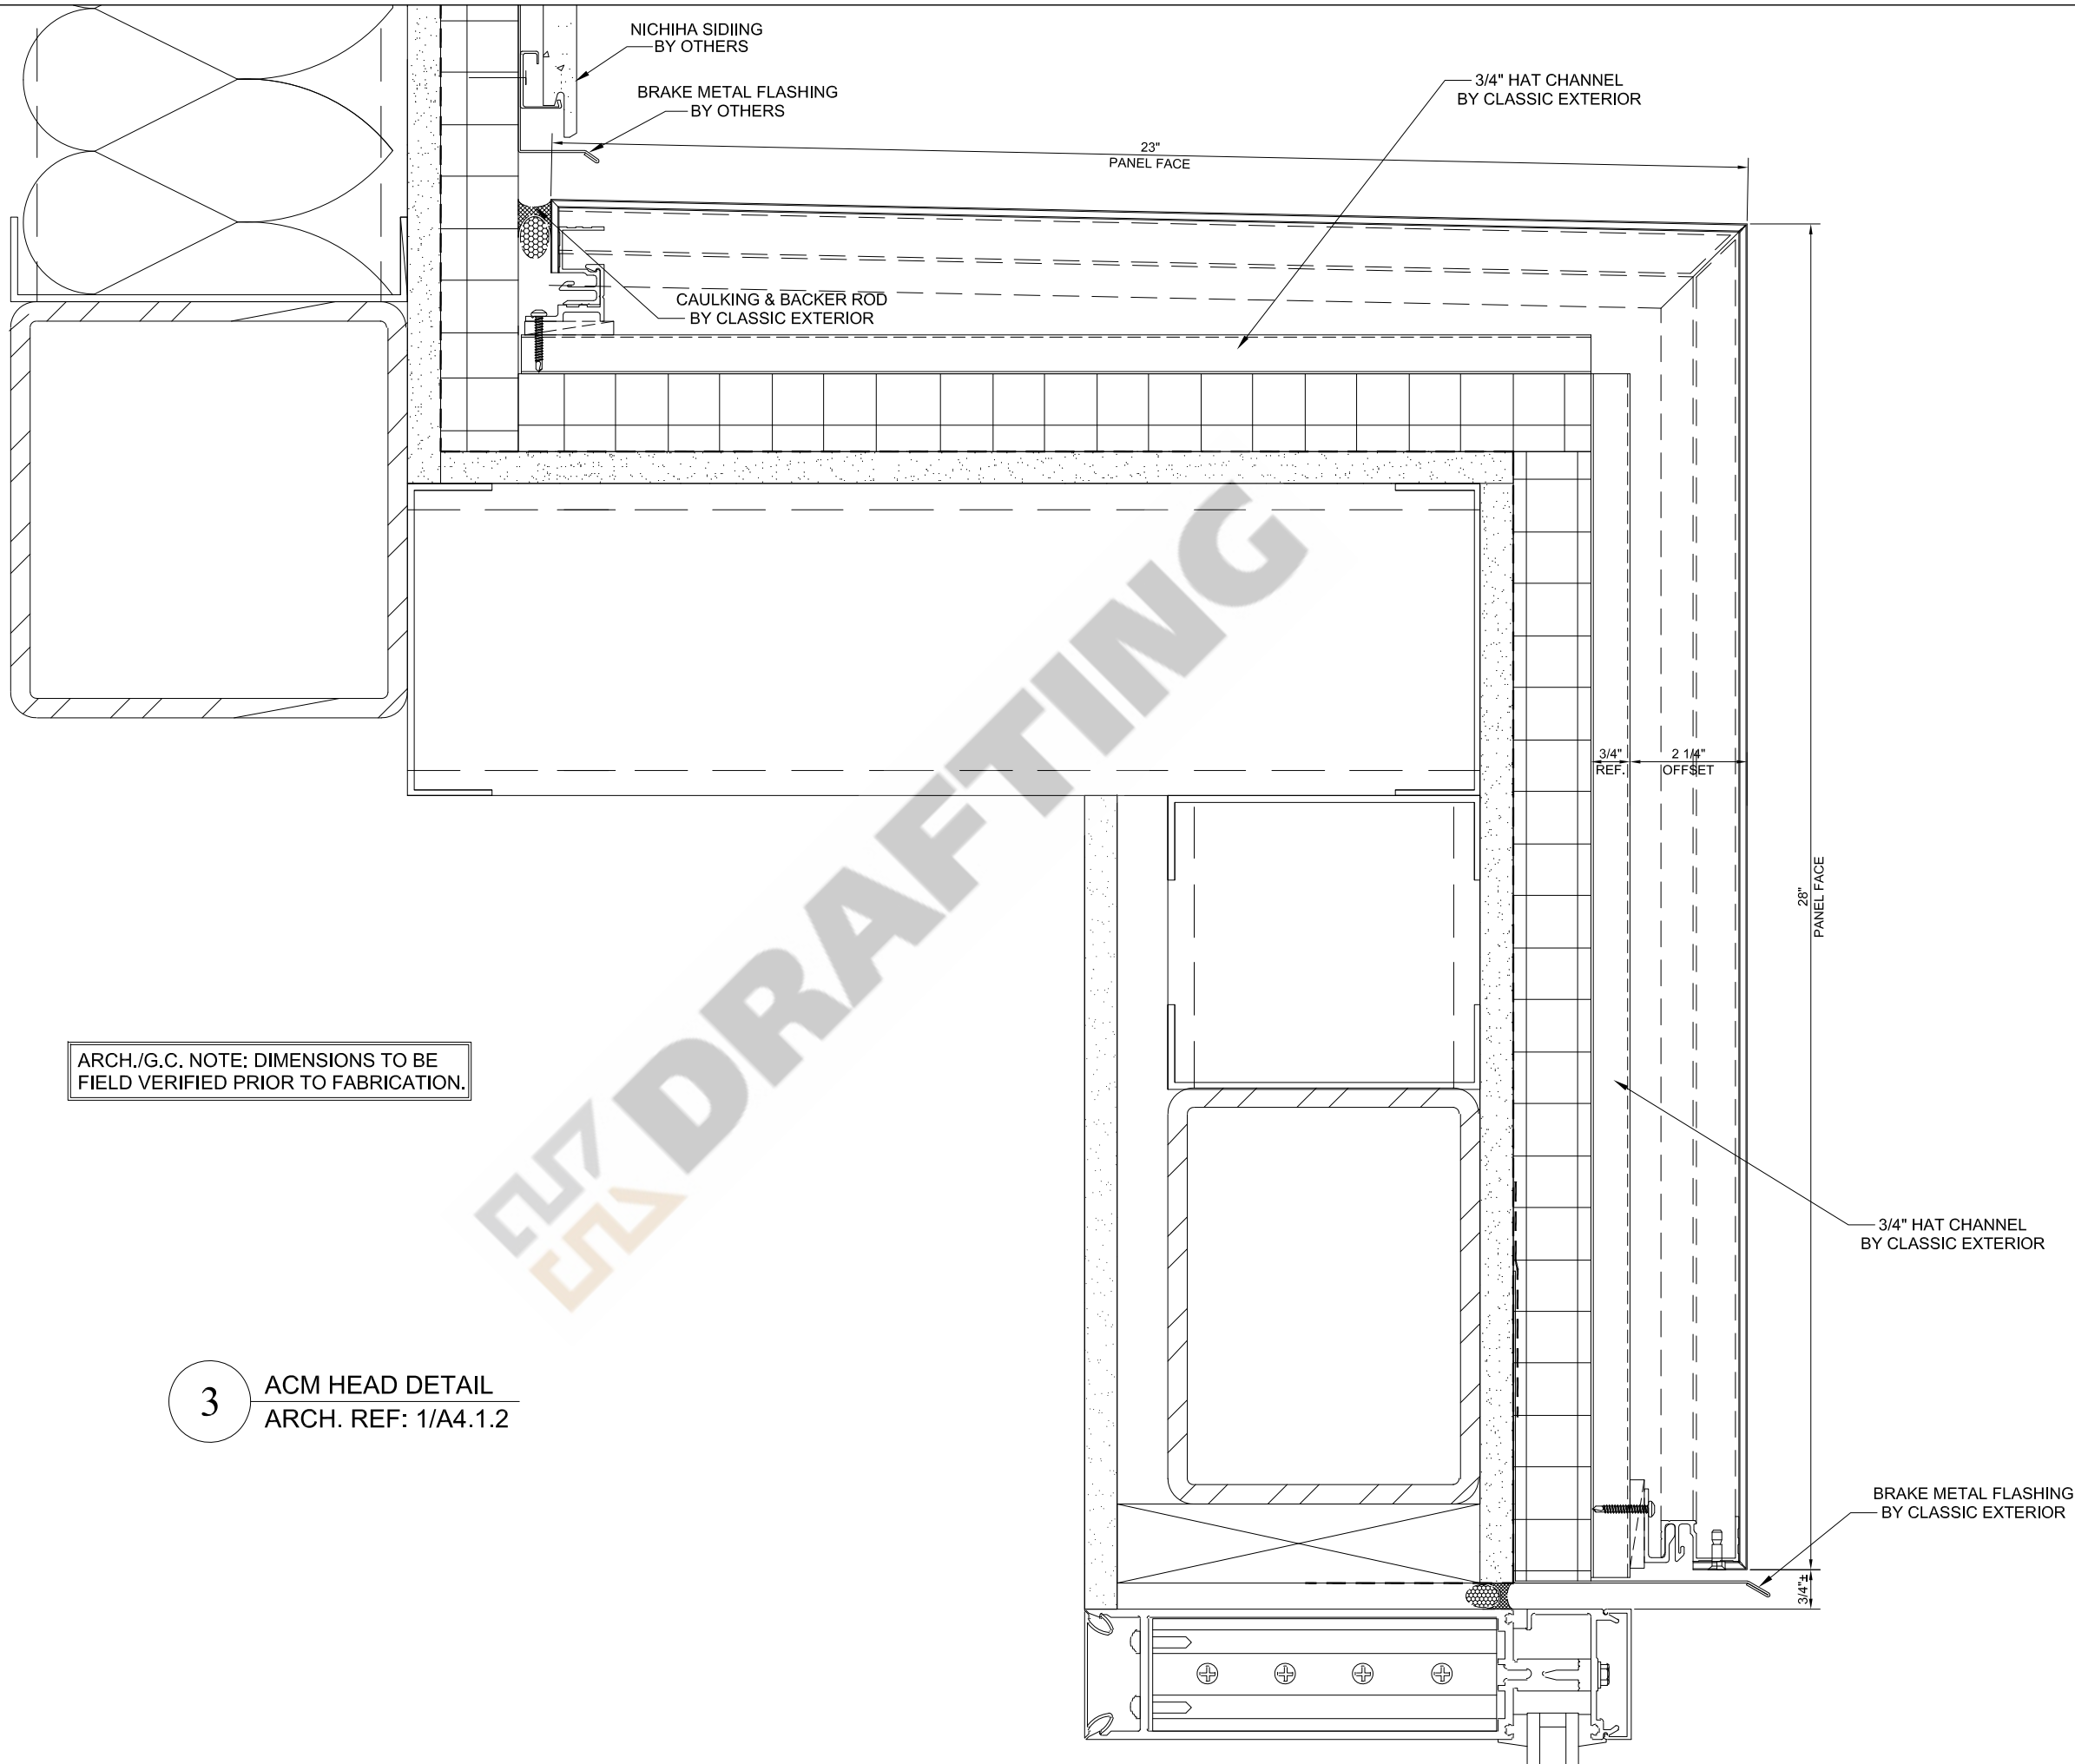

ARCH./G.C. NOTE: DIMENSIONS TO BE FIELD VERIFIED PRIOR TO FABRICATION.

3 ACM HEAD DETAIL
ARCH. REF: 1/A4.1.2


 GILFORD, NH - INFO@KHDRAFTING.COM	PROJECT NAME:	JP MORGAN CHASE, N.A. - Chelmsford	REV. #	REASON:
	CONTRACTOR:	D.F. PRAY	1	
	ARCHITECT:	CORE STATES, GROUP	2	
	OWNER:	WS Development	3	

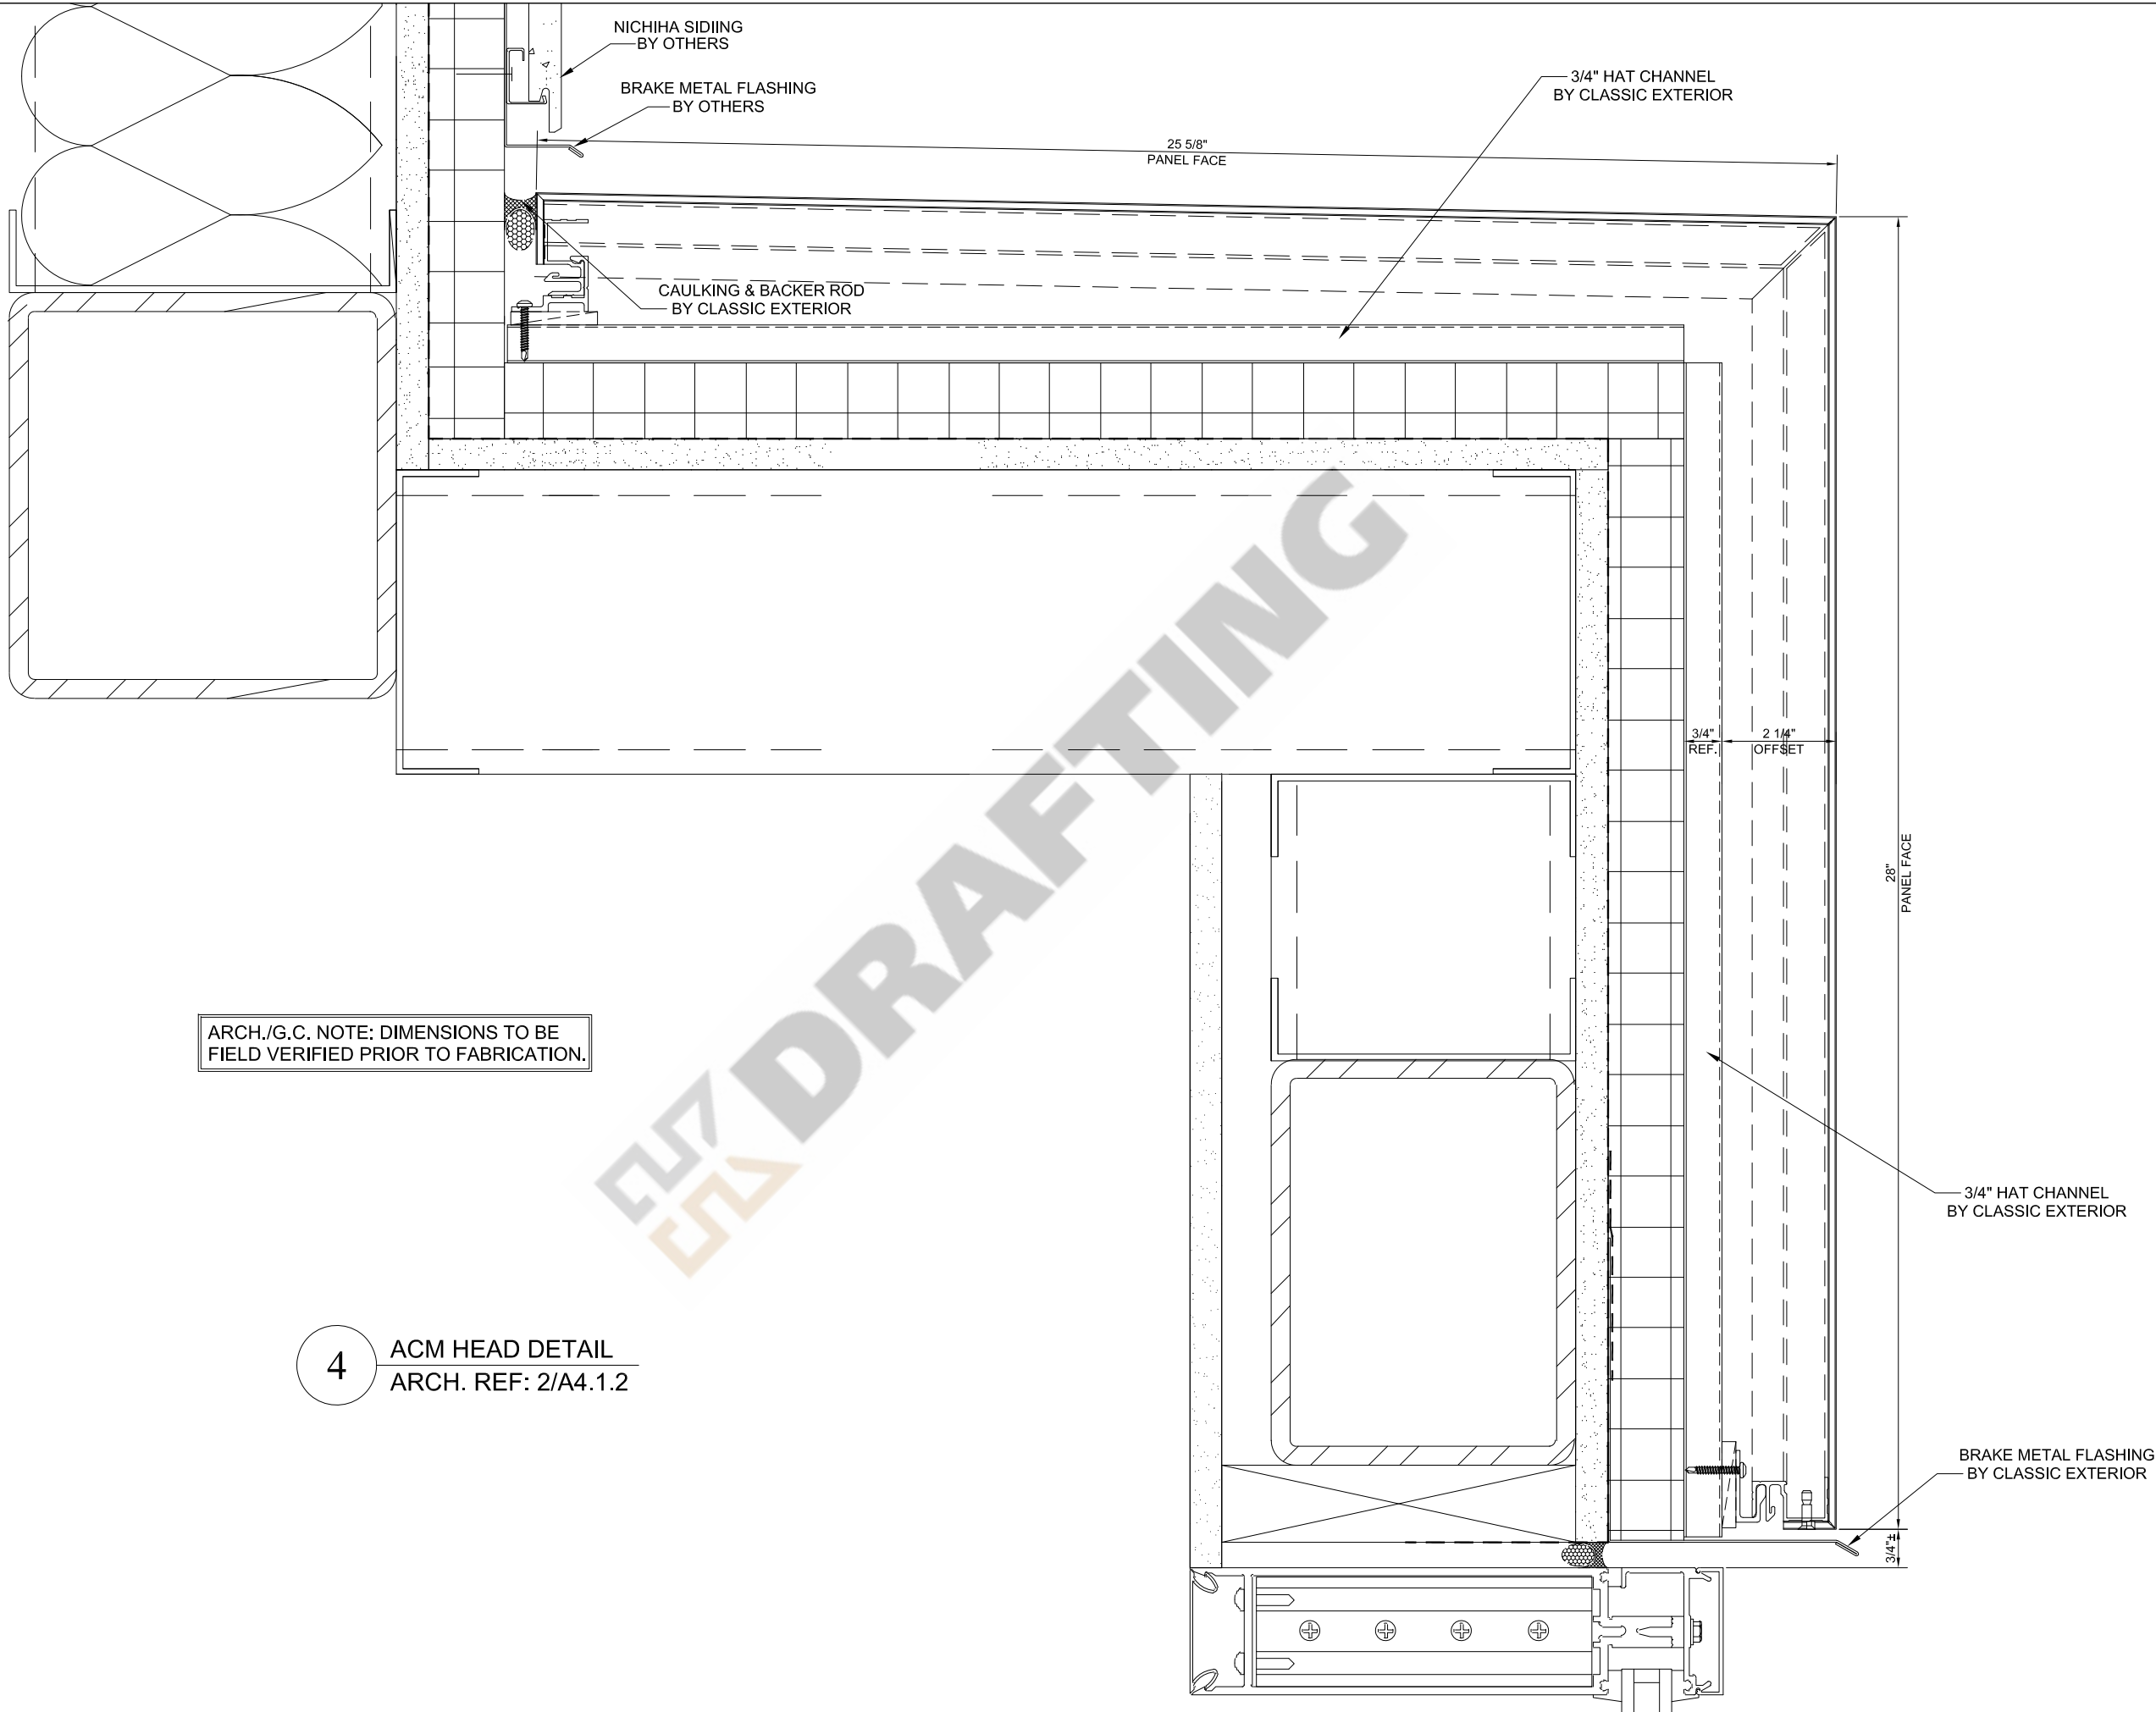


ARCH./G.C. NOTE: DIMENSIONS TO BE FIELD VERIFIED PRIOR TO FABRICATION.

4 ACM HEAD DETAIL
ARCH. REF: 2/A4.1.2

KHD DRAFTING

 GILFORD, NH - INFO@KHDRAFTING.COM	PROJECT NAME:	JP MORGAN CHASE, N.A. - Chelmsford	REV. #	REASON:
	CONTRACTOR:	D.F. PRAY	1	
	ARCHITECT:	CORE STATES, GROUP	2	
OWNER:	WS Development	3		
3.04				


5 ACM BASE DETAIL
 ARCH. REF: 5/A5.1.1

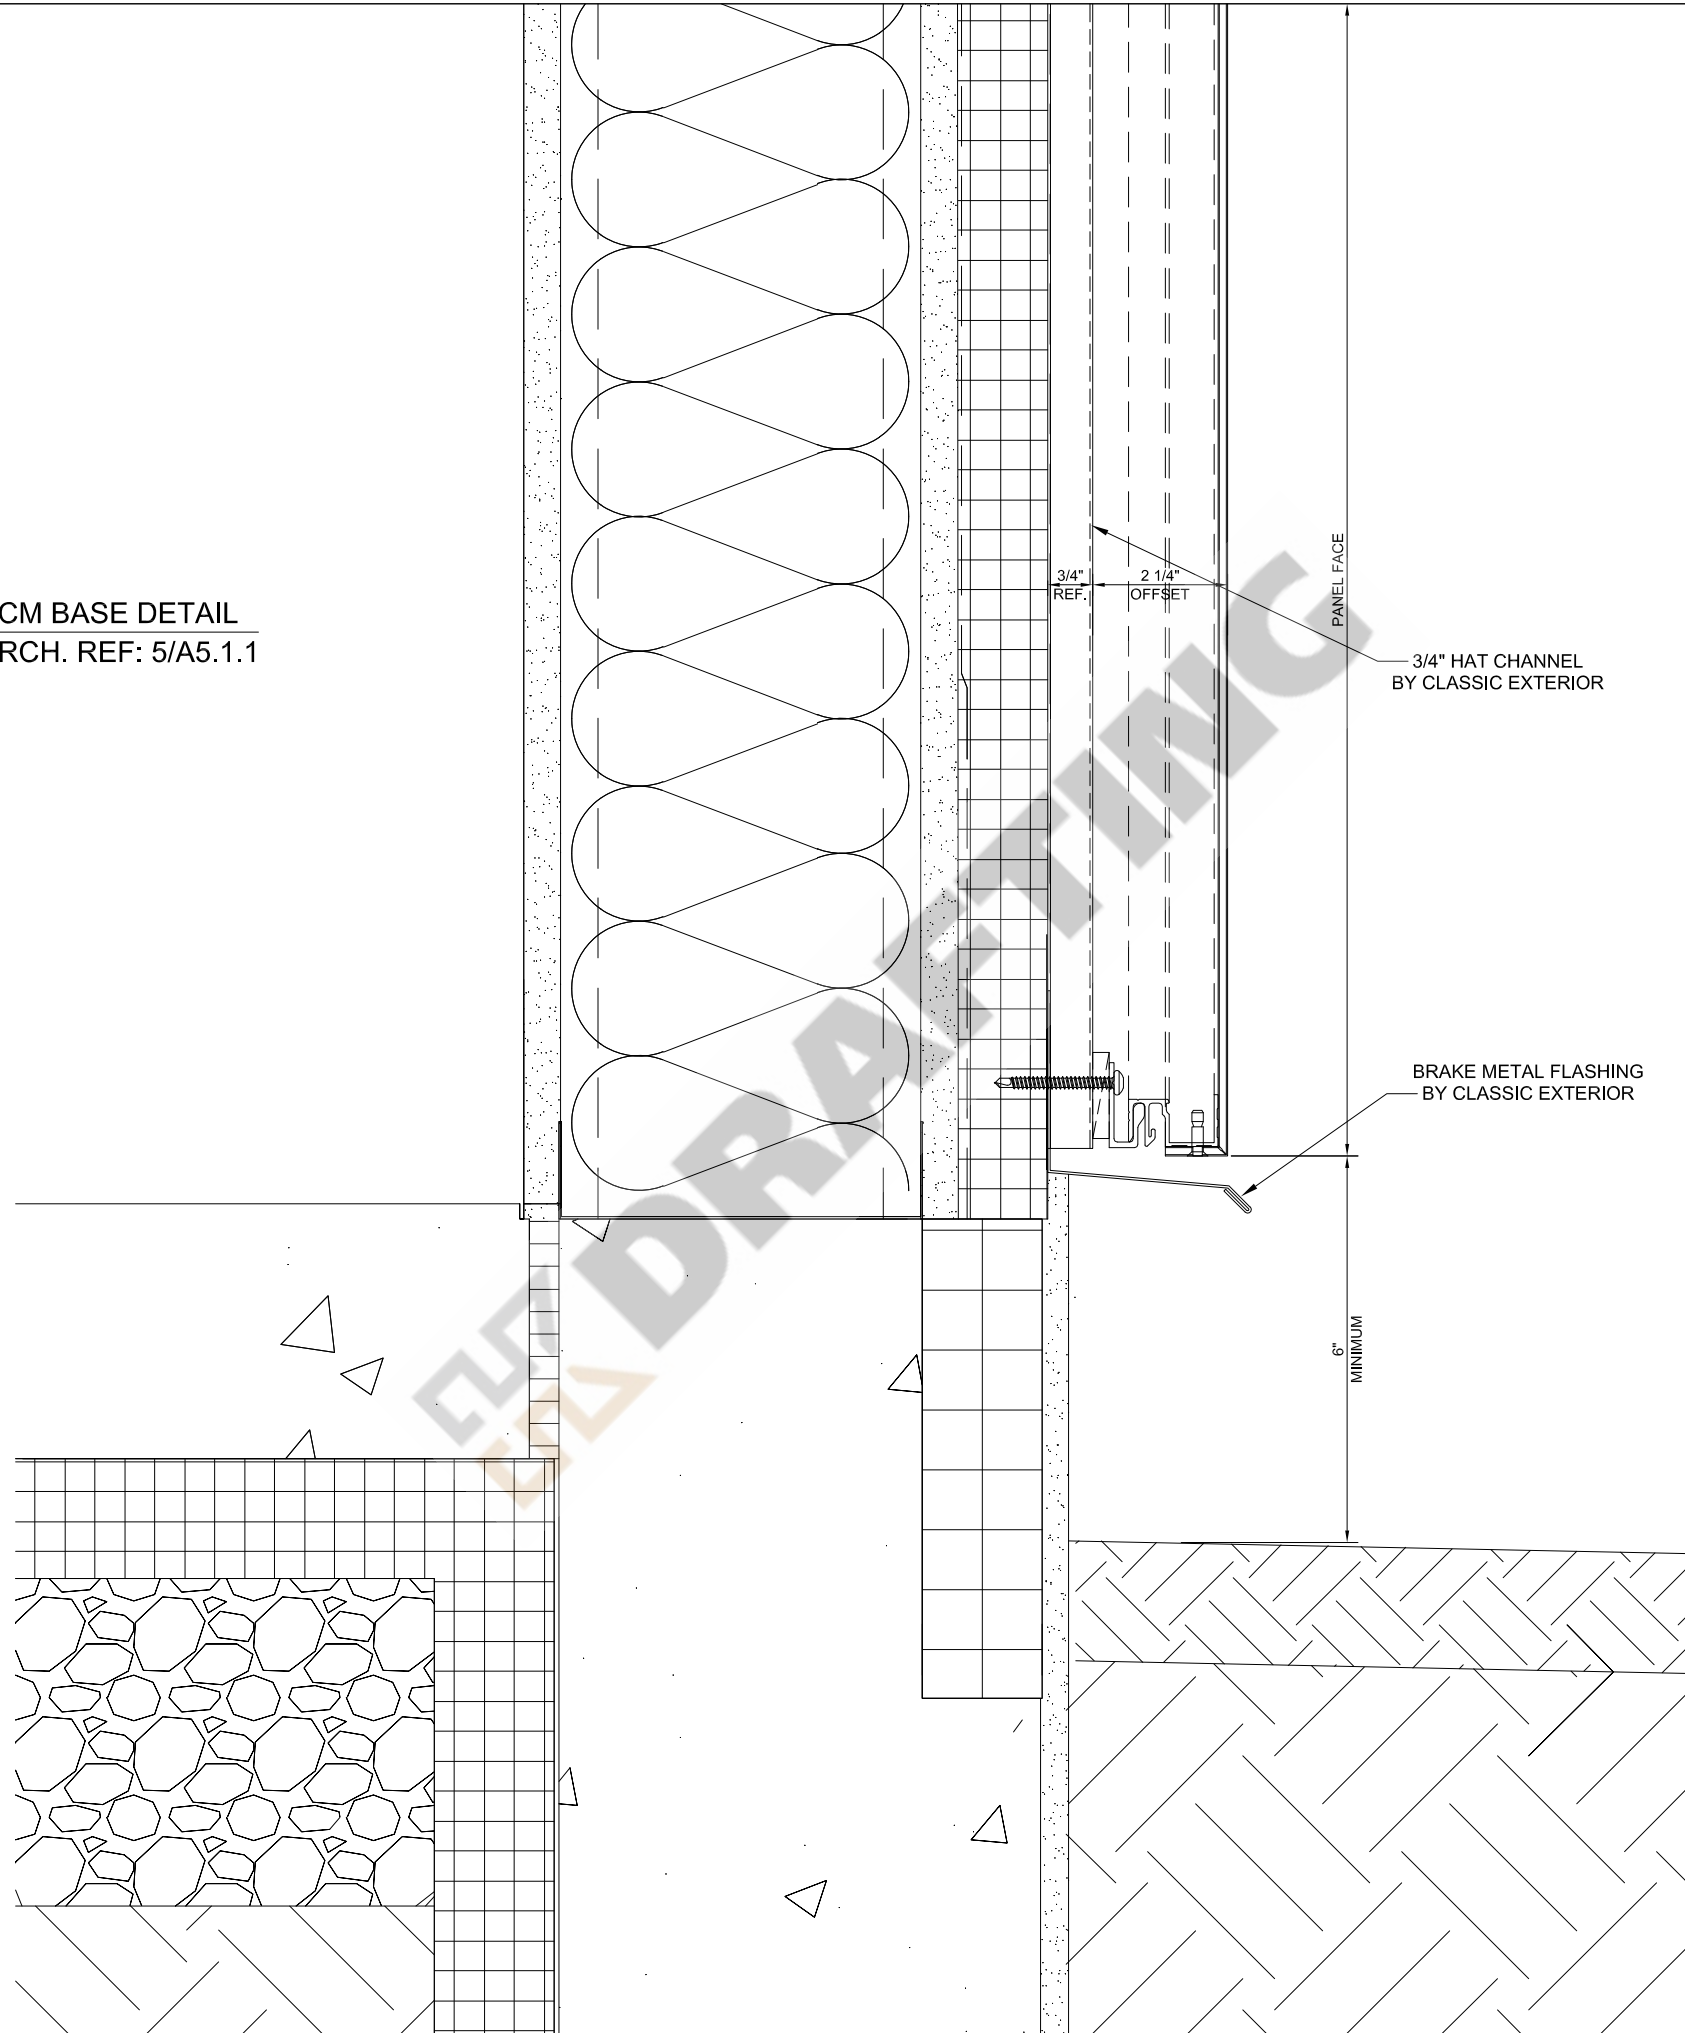


ARCH./G.C. NOTE: DIMENSIONS TO BE FIELD VERIFIED PRIOR TO FABRICATION.

 GILFORD, NH - INFO@KHDRAFTING.COM	PROJECT NAME:	JP MORGAN CHASE, N.A. - Chelmsford	REV. #	REASON:
	CONTRACTOR:	D.F. PRAY	1	
	ARCHITECT:	CORE STATES, GROUP	2	
	OWNER:	WS Development	3	

6 ACM BASE DETAIL
ARCH. REF: 5/A5.1.1

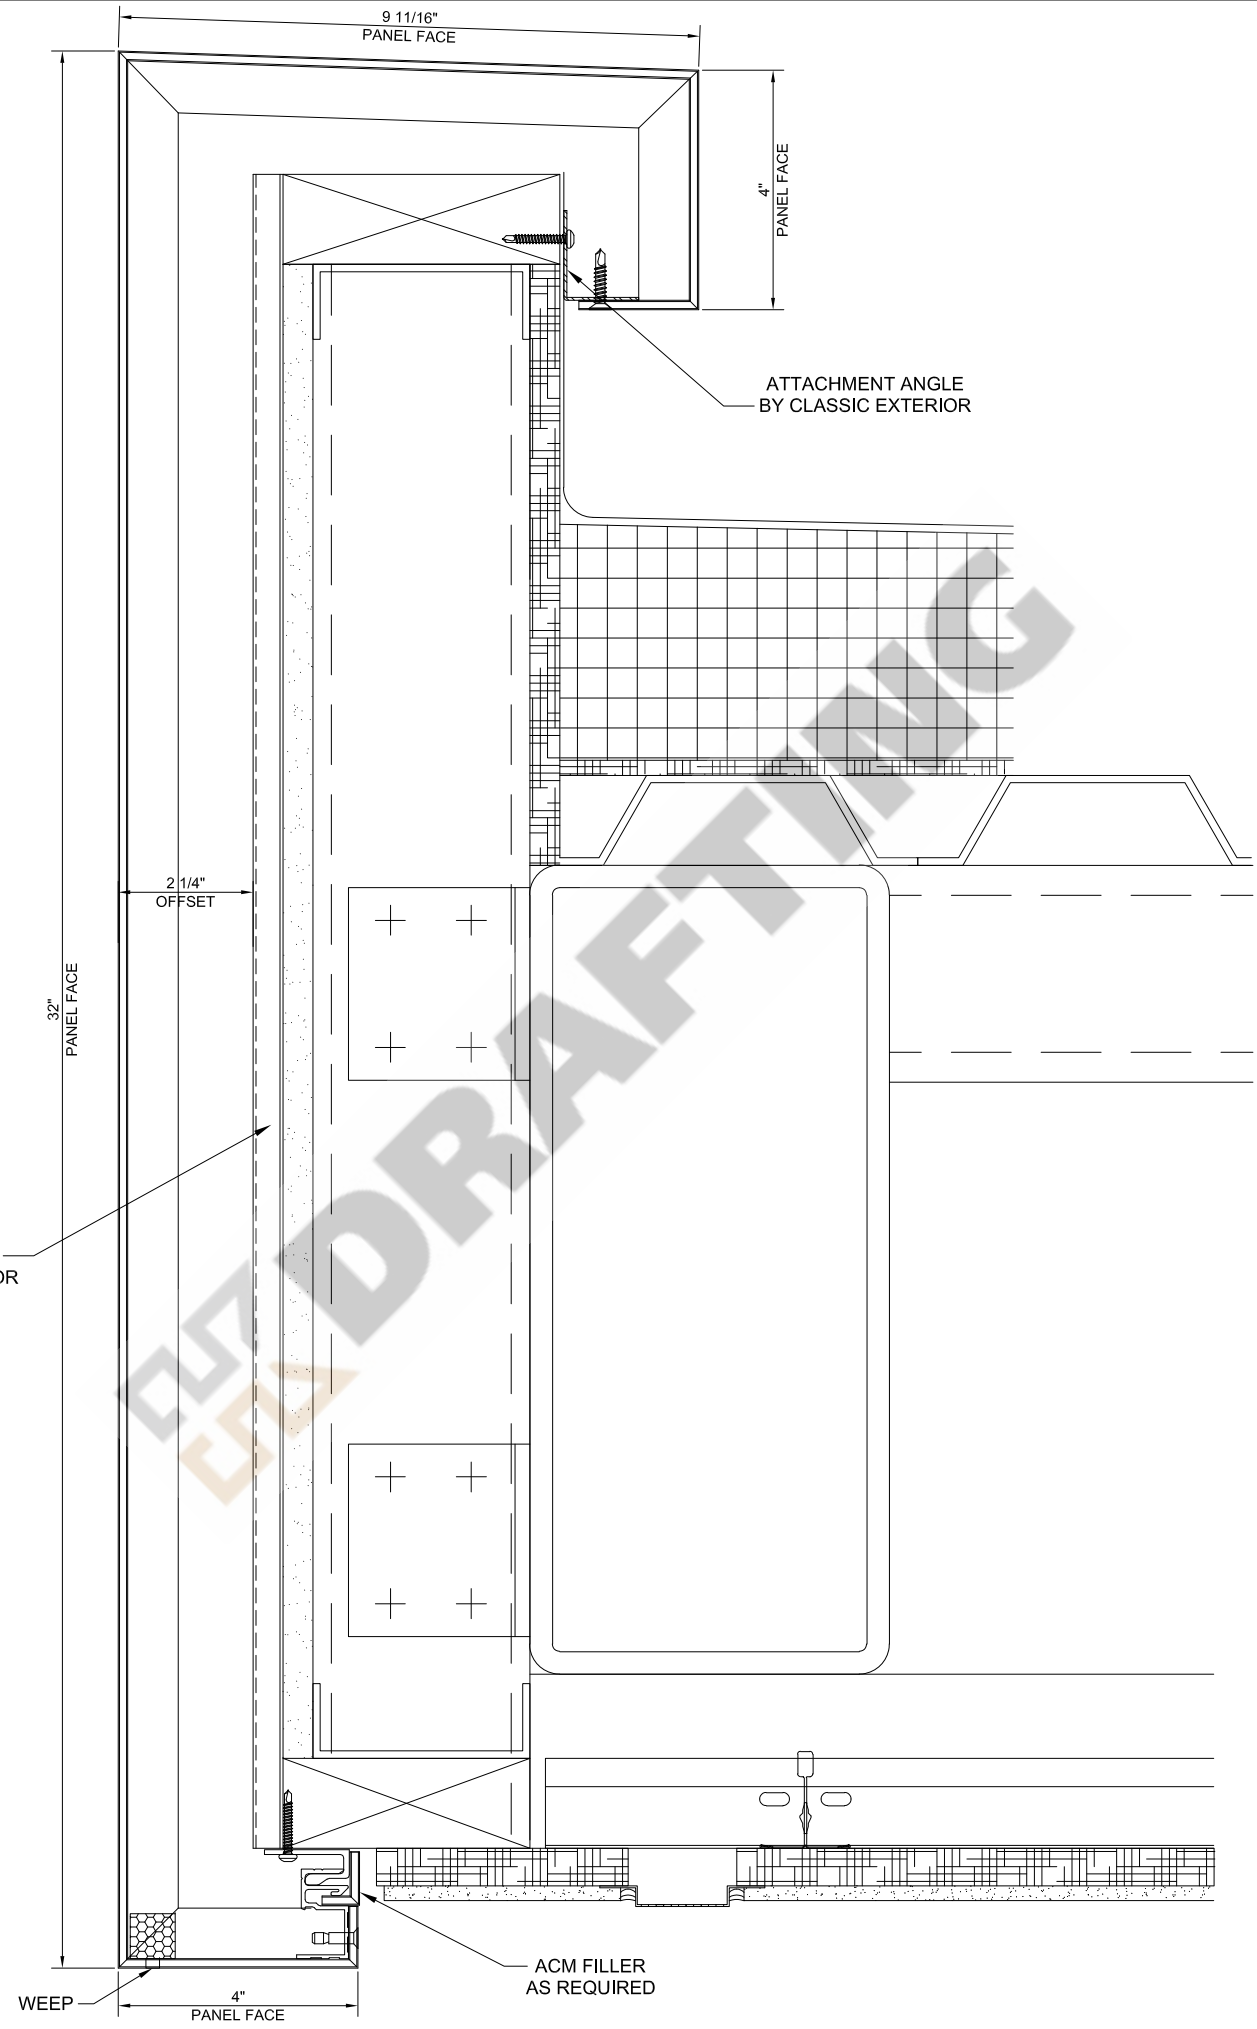

ARCH./G.C. NOTE: DIMENSIONS TO BE FIELD VERIFIED PRIOR TO FABRICATION.

 GILFORD, NH - INFO@KHDRAFTING.COM	PROJECT NAME:	JP MORGAN CHASE, N.A. - Chelmsford	REV. #	REASON:
	CONTRACTOR:	D.F. PRAY	1	
	ARCHITECT:	CORE STATES, GROUP	2	
	OWNER:	WS Development	3	